


ID 1683 FINAL PROJECT


A SINGLE FAMILY
RESIDENCE

LIST OF DRAWINGS

- 1 COVER SHEET
- 2 FLOOR PLAN
- 3 SCHEDULE
- 4 FURNITURE PLAN
- 5 FURNITURE SCHEDULE & OBLIQUE
- 6 ELEVATIONS & SECTION

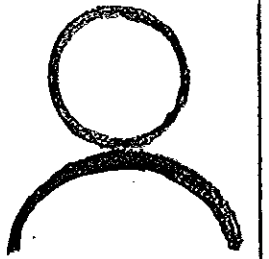

ID 1683: FALL 2016
FINAL PROJECT: RYA RAPER

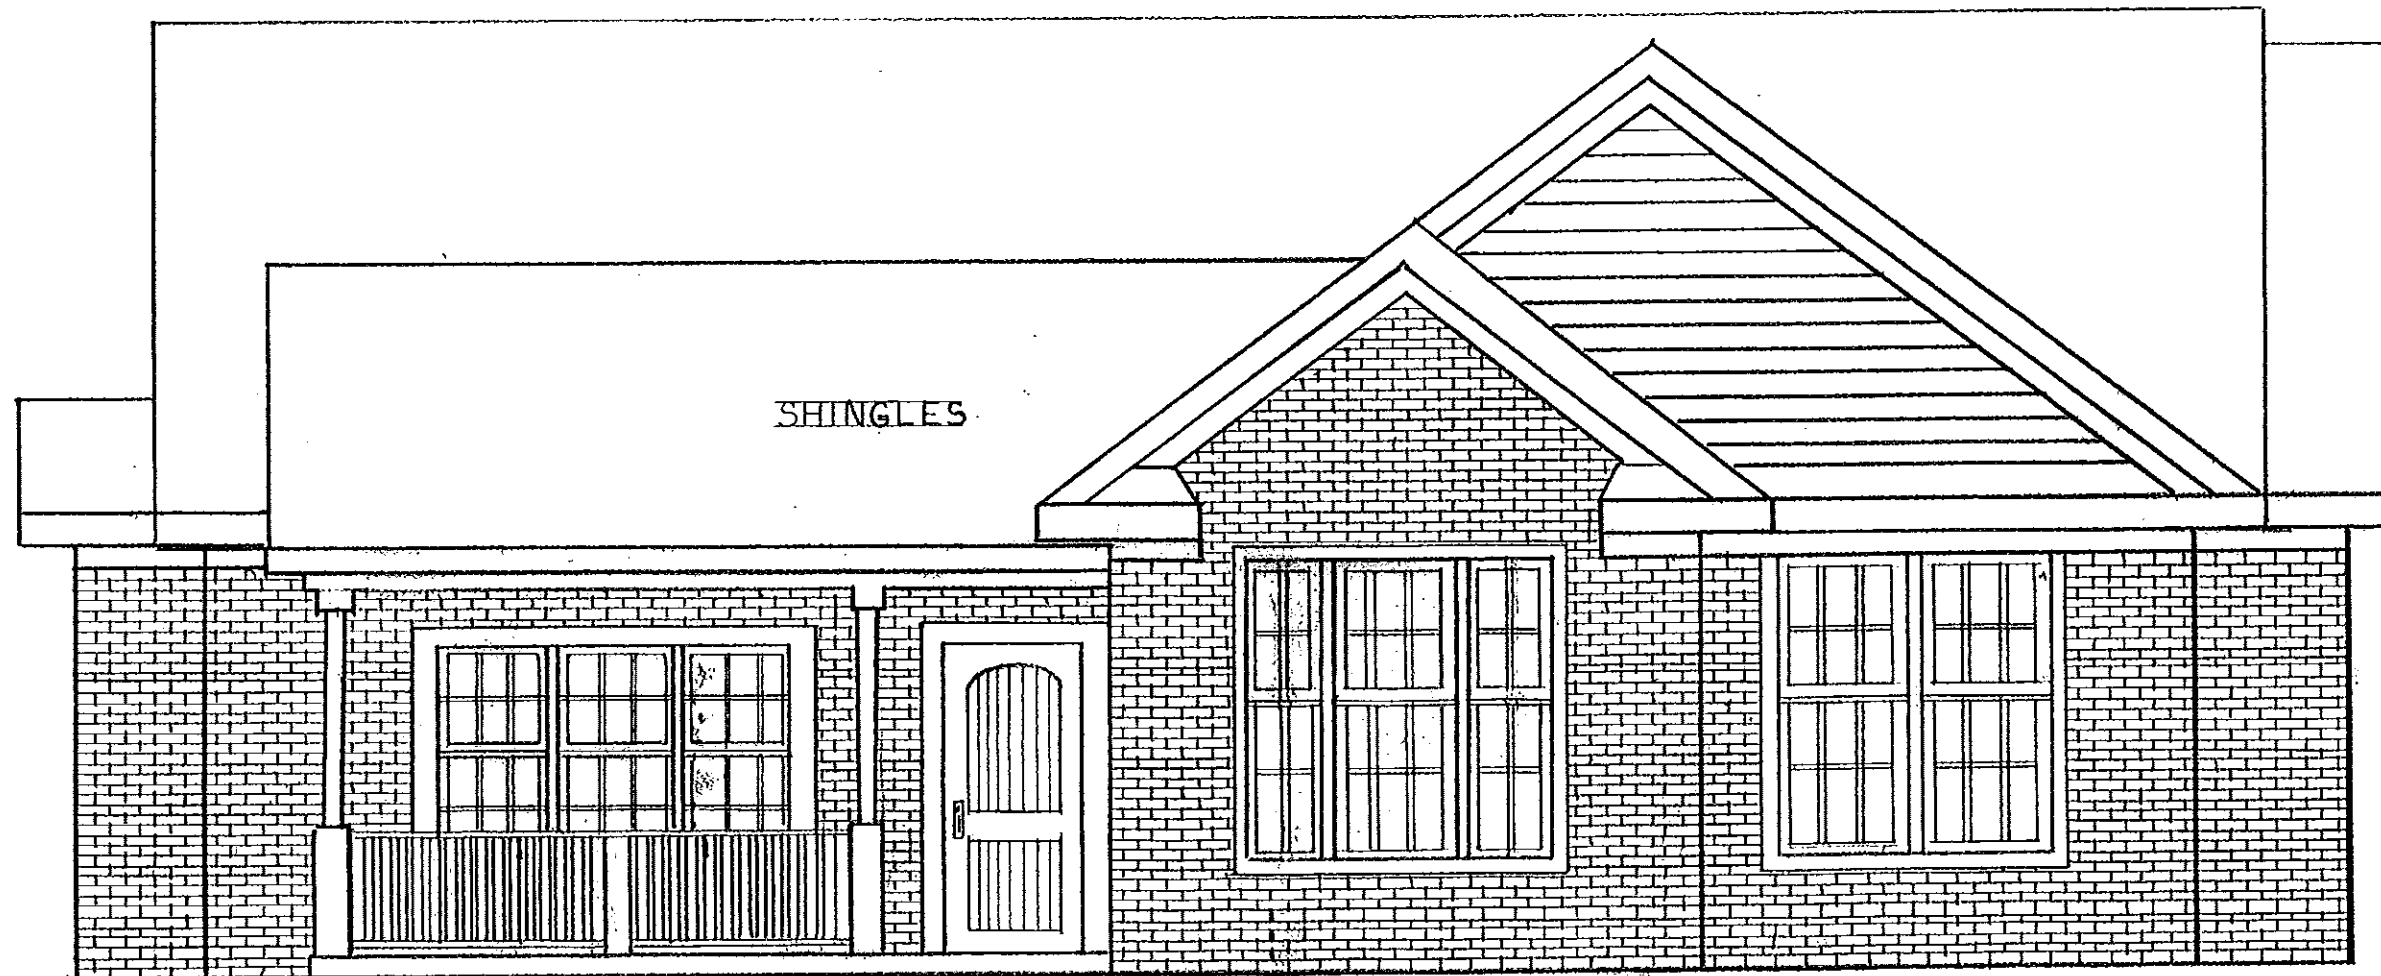



FRONT ELEVATION SCALE 1/4" = 1'

COVER
SHEET

SCALE
VARIES

SHEET
1
OF
6

9/1/16

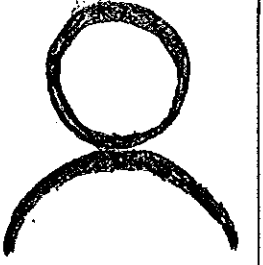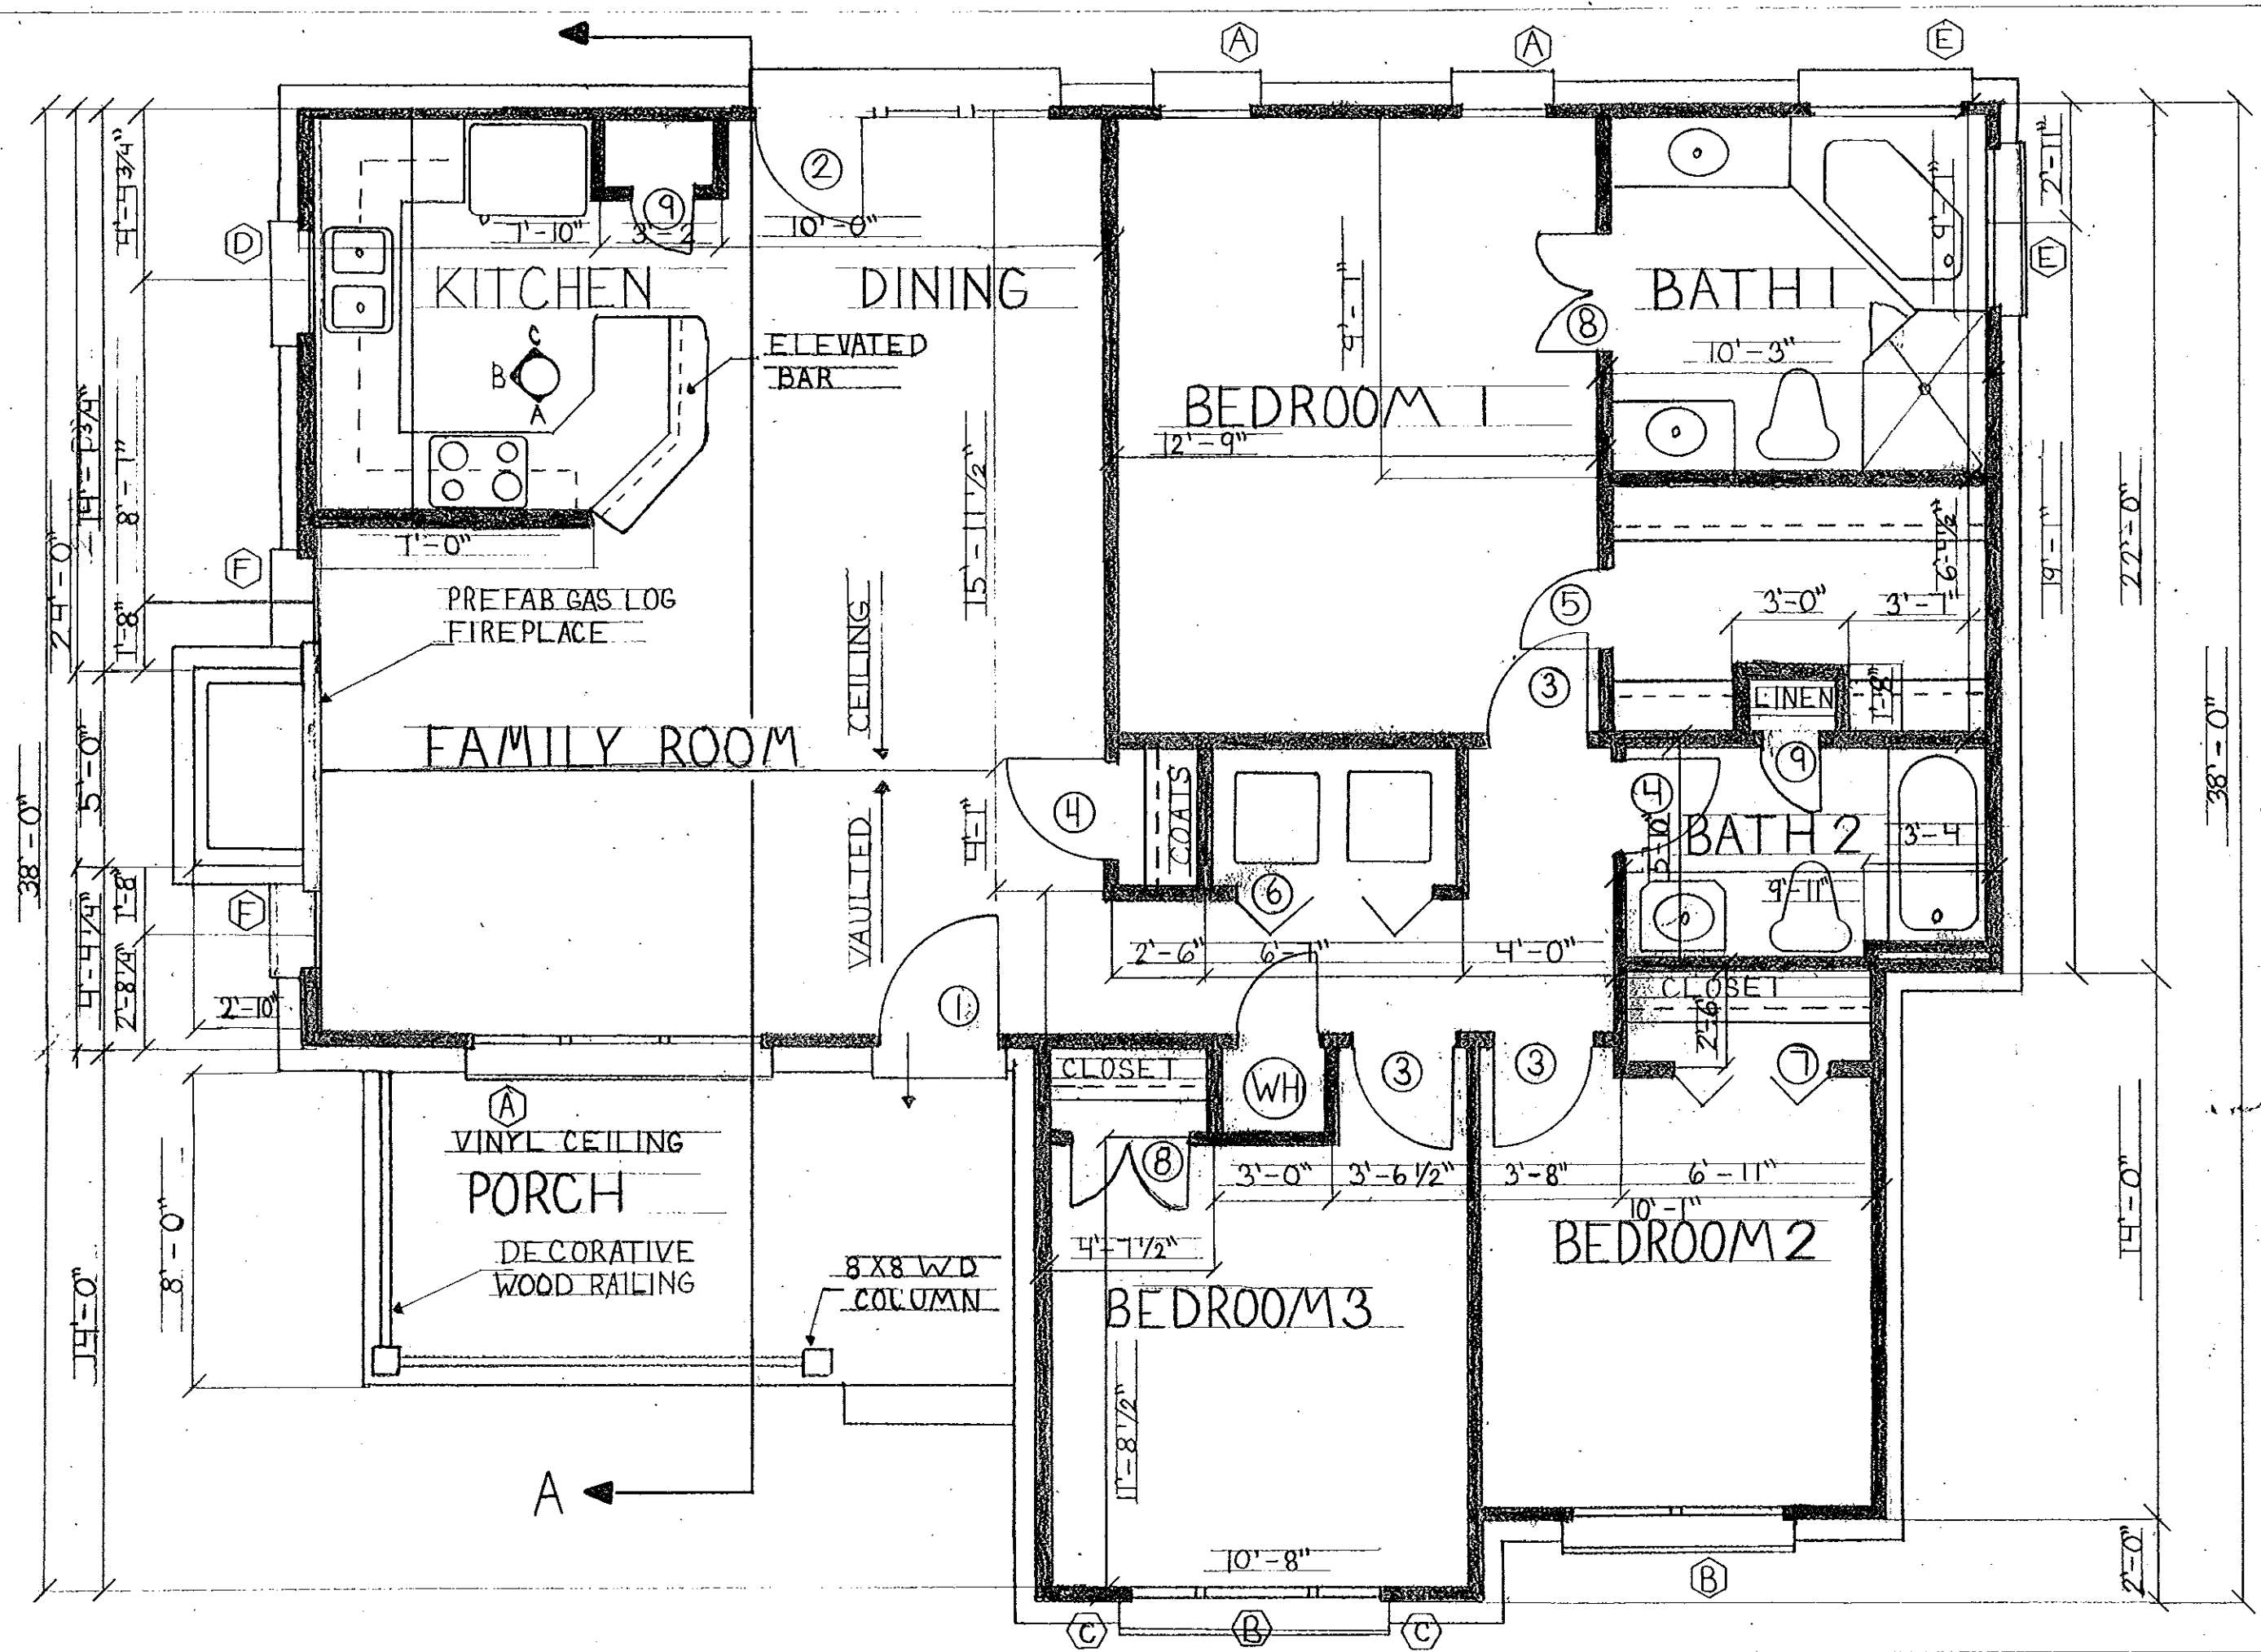

ID 1683: FALL 2016
 FINAL PROJECT: RYA RAPER

FLOOR PLAN


SCALE
 1/4" = 1'

SHEET

2

OF

6

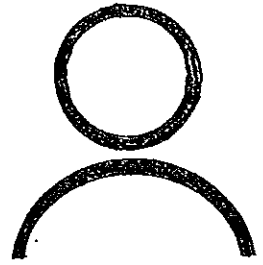

WINDOW SCHEDULE

MARK	WINDOW SIZE	DESCRIPTION
A	2'-4" X 5'-2"	W.D. D.H.
B	2'-8" X 6'-2"	W.D. D.H.
C	1'-8" X 6'-2"	W.D. D.H.
D	2'-8" X 4'-2"	W.D. D.H.
E	4'-0" X 4'-2"	FIXED
F	CUSTOM	FIXED

DOOR SCHEDULE

MARK	DOOR SIZE	DESCRIPTION
1	3'-0" X 6'-8" X 1 3/4"	EXTERIOR SOLID WOOD
2	2'-8" X 6'-8" X 1 3/4"	TRIPLE FRENCH
3	2'-6" X 6'-8" X 1 3/8"	INTERIOR WOOD PANEL
4	2'-4" X 6'-8" X 1 3/8"	INTERIOR WOOD PANEL
5	2'-0" X 6'-8" X 1 3/8"	INTERIOR WOOD PANEL
6	5'-0" X 6'-8" X 1 3/8"	INTERIOR BI-FOLD LOUVERED
7	4'-0" X 6'-8" X 1 3/8"	INTERIOR BI-FOLD LOUVERED
8	3'-0" X 6'-8" X 1 3/8"	INTERIOR DOUBLE OPENING
9	1'-6" X 6'-8" X 1 3/8"	INTERIOR WOOD PANEL

AREA SCHEDULE

ROOM NAME	DIMENSIONS	AREA
FAMILY	20'-0" X 12'-9"	255 FT 2
KITCHEN	10'-9" X 10'-0"	108 FT 2
DINING	9'-6" X 10'-0"	95 FT 2
BEDROOM 1	12'-3" X 15'-7"	191 FT 2
BEDROOM 2	10'-0" X 10'-10"	108 FT 2
BEDROOM 3	10'-6" X 11'-3"	118 FT 2

FINISH SCHEDULE

ROOM NAME	WALLS	FLOOR	CEILING
FAMILY	PT	W/D	PT
KITCHEN	PT	W/D	PT
DINING	PT	W/D	PT
BEDROOM 1	PT	CPT	PT
BATH 1	PT	CT	PT
BEDROOM 2	PT	CPT	PT
BEDROOM 3	PT	CPT	PT
BATH 2	PT	CT	PT

FINISH LEGEND



VSF-VINYL SHEET FLOORING	PT-PAINT
WLAM-WOOD LAMINATE	CT-CERAMIC TILE
WPN-WOOD PANELING	WD-HARDWOOD FLOORING
WC-WALL COVERING	CPT-CARPET
CONC-CONCRETE	VCT-VINYL COMPOSITE TILE

ID 1683: FALL 2016
 FINAL PROJECT: RYA RAPER

SCHEDULE

SCALE
1/4" = 1'

SHEET
3
OF
6

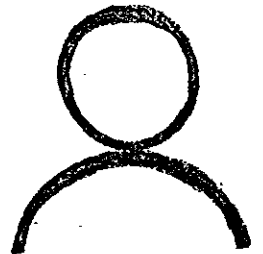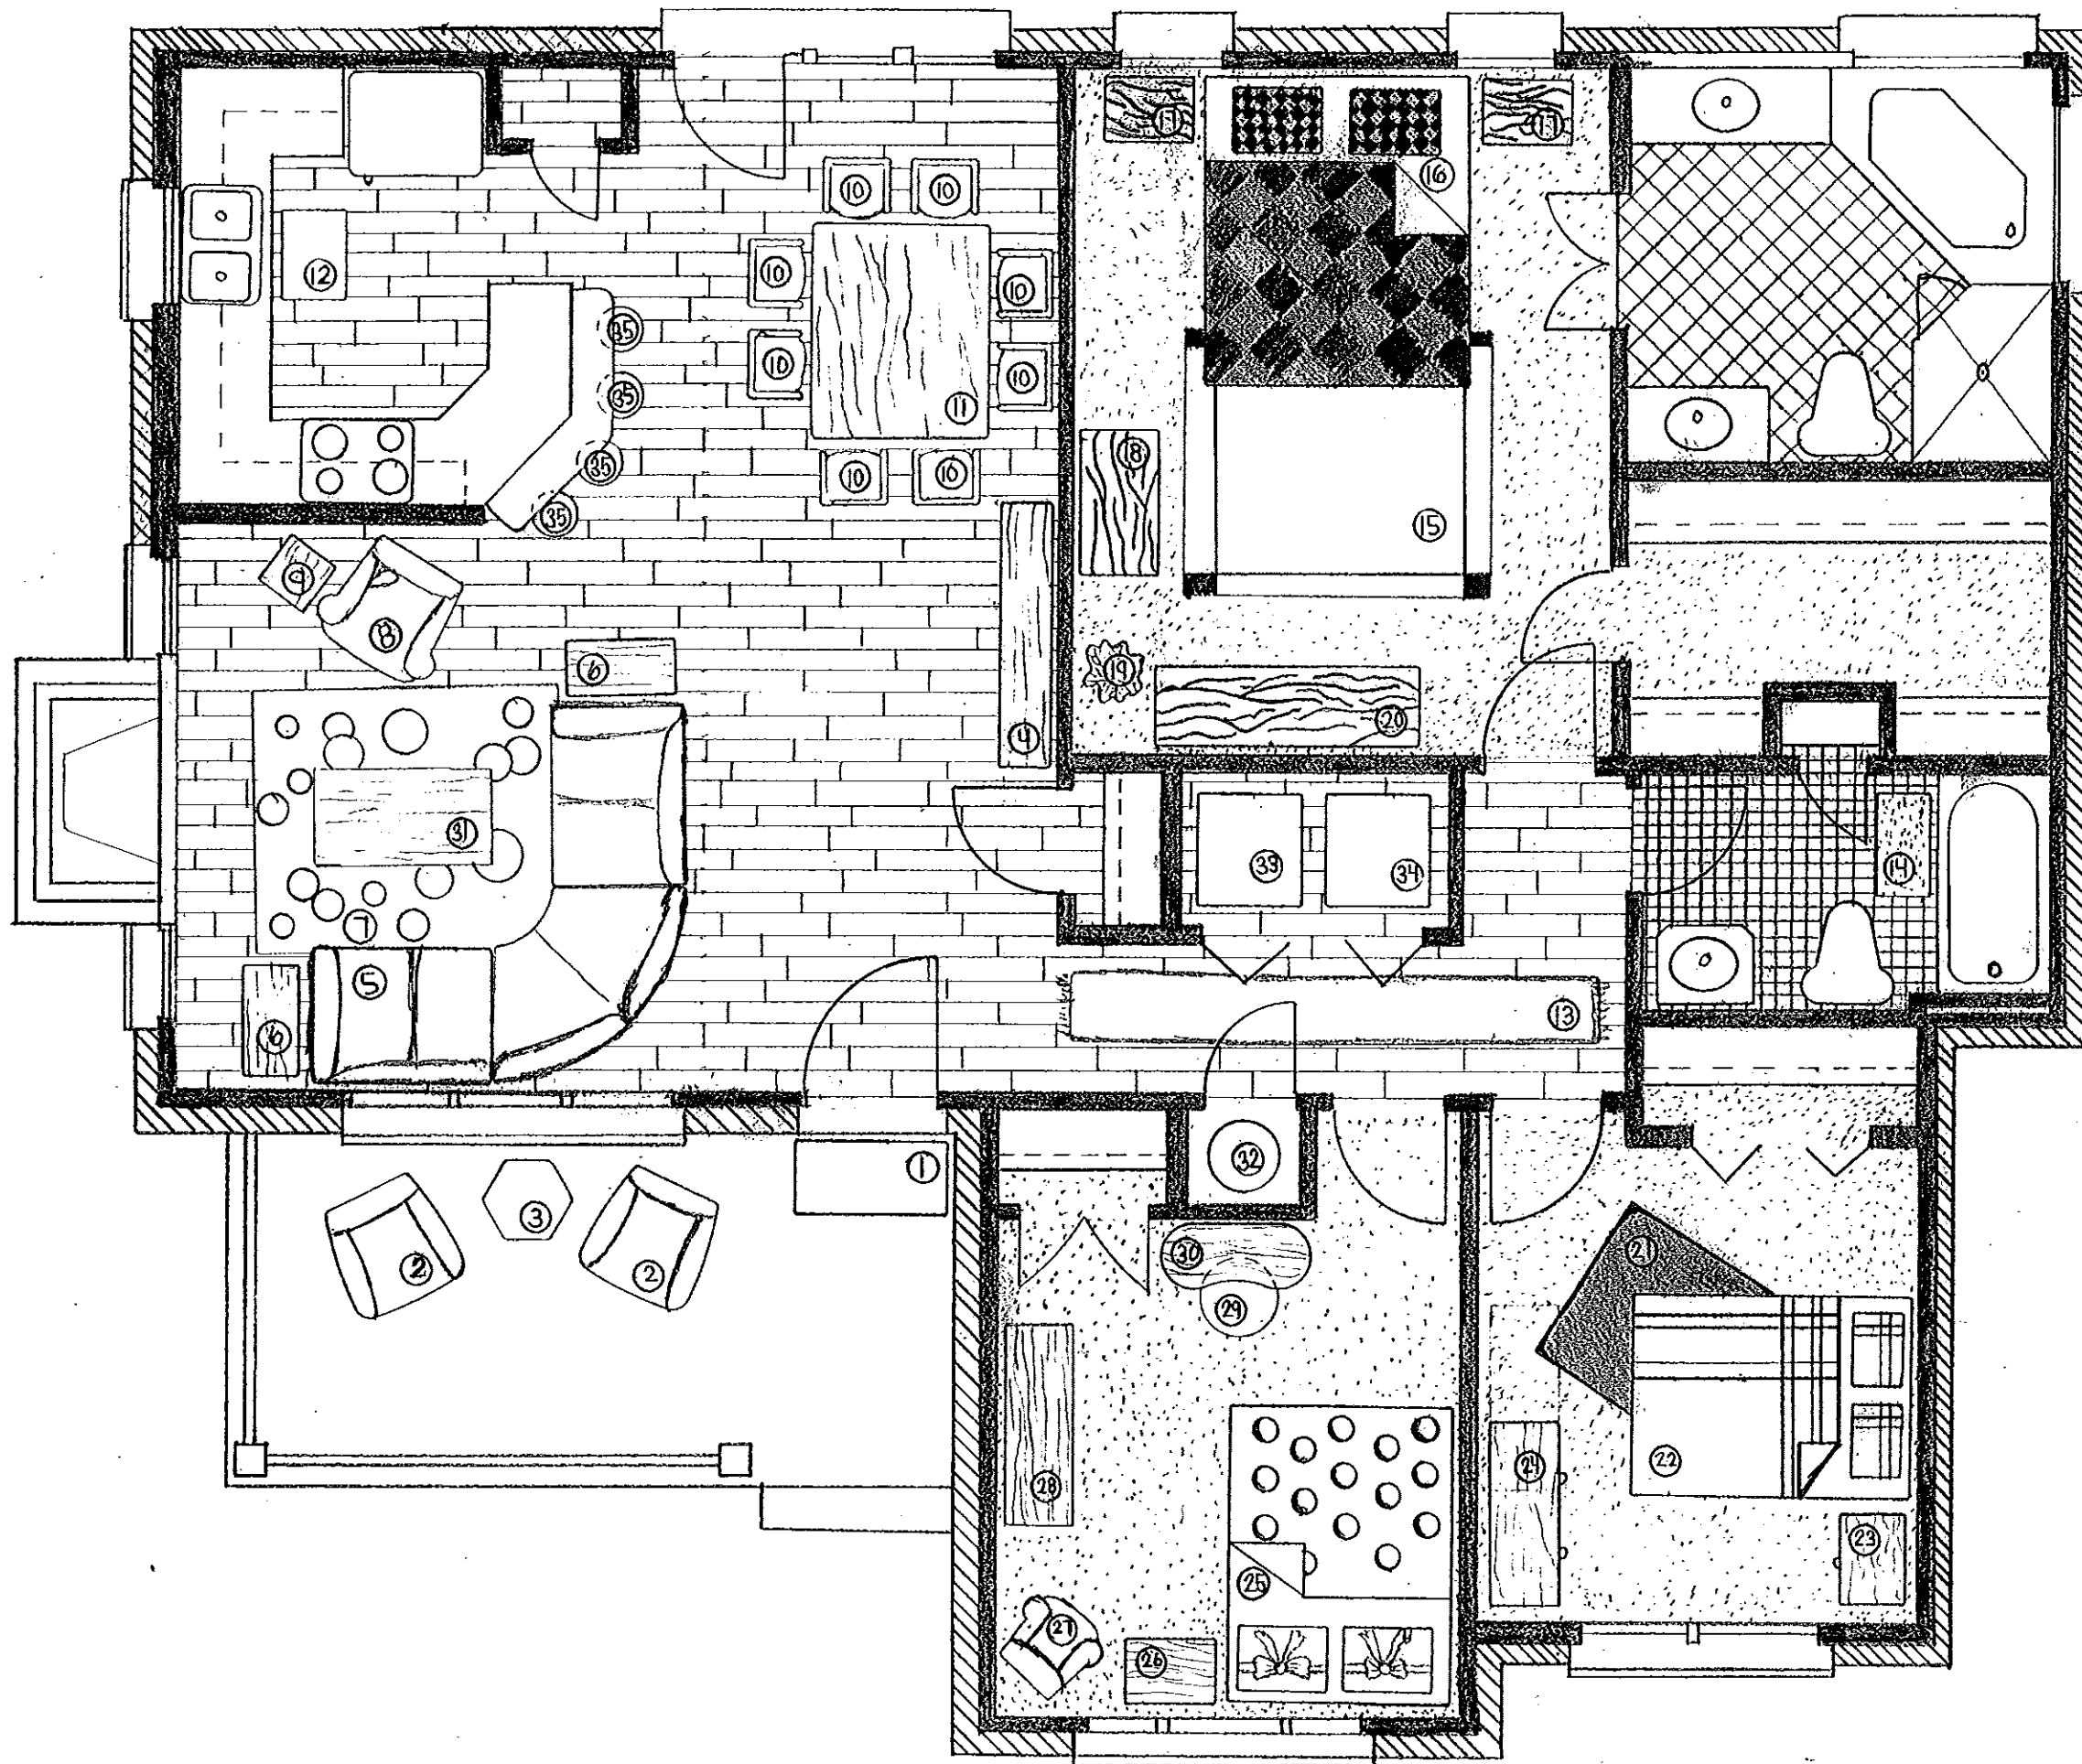

ID 1683: FALL 2016
 FINAL PROJECT: RYA RAPER



FURNITURE
 PLAN

SCALE
 1/4" = 1'

SHEET
 4
 OF
 6

FURNITURE SCHEDULE


ITEM	DIMENSIONS	DESCRIPTION
1	1'-9" X 3'-6"	RUG
2	32" X 30"	CHAIRS
3	24"	TABLE
4	1'-2" X 6'-0"	BOOKSHELF
5	36" X 48"	SECTIONAL
6	1'-3" X 2'-6"	END TABLES
7	72" X 84"	RUG
8	33" X 32"	CHAIR
9	1'-3" X 1'-3"	END TABLE
10	18"	CHAIRS
11	4'-11" X 4'-1"	DINING ROOM TABLE
12	1'-6" X 2'-0"	RUG
13	12'-1" X 1'-6"	RUG
14	1'-3" X 2'-4"	RUG
15	7'-1" X 6'-0"	RUG
16	72" X 84"	KING BED
17	2'-0" X 1'-6"	NIGHTSTAND
18	1'-10" X 3'-4"	CHEST OF DRAWERS
19	1'-6"	PLANT
20	6'-1" X 1'-10"	DRESSER
21	5'-0" X 4'-0"	RUG
22	54" X 75"	FULL BED
23	1'-3" X 2'-0"	NIGHTSTAND
24	1'-7" X 4'-2"	DRESSER
25	60" X 80"	QUEEN BED
26	2'-1" X 1'-5"	NIGHTSTAND
27	2'-0" X 21"	CHAIR
28	1'-6" X 4'-6"	DRESSER
29	20"	STOOL
30	3'-4" X 1'-5"	VANITY
31	4'-0" X 2'-2"	COFFEE TABLE
32	18"	WATER HEATER
33	2'-5" X 2'-6"	WASHER
34	2'-5" X 2'-6"	DRYER
35	12"	BAR STOOLS

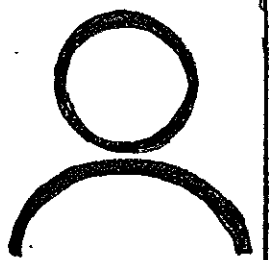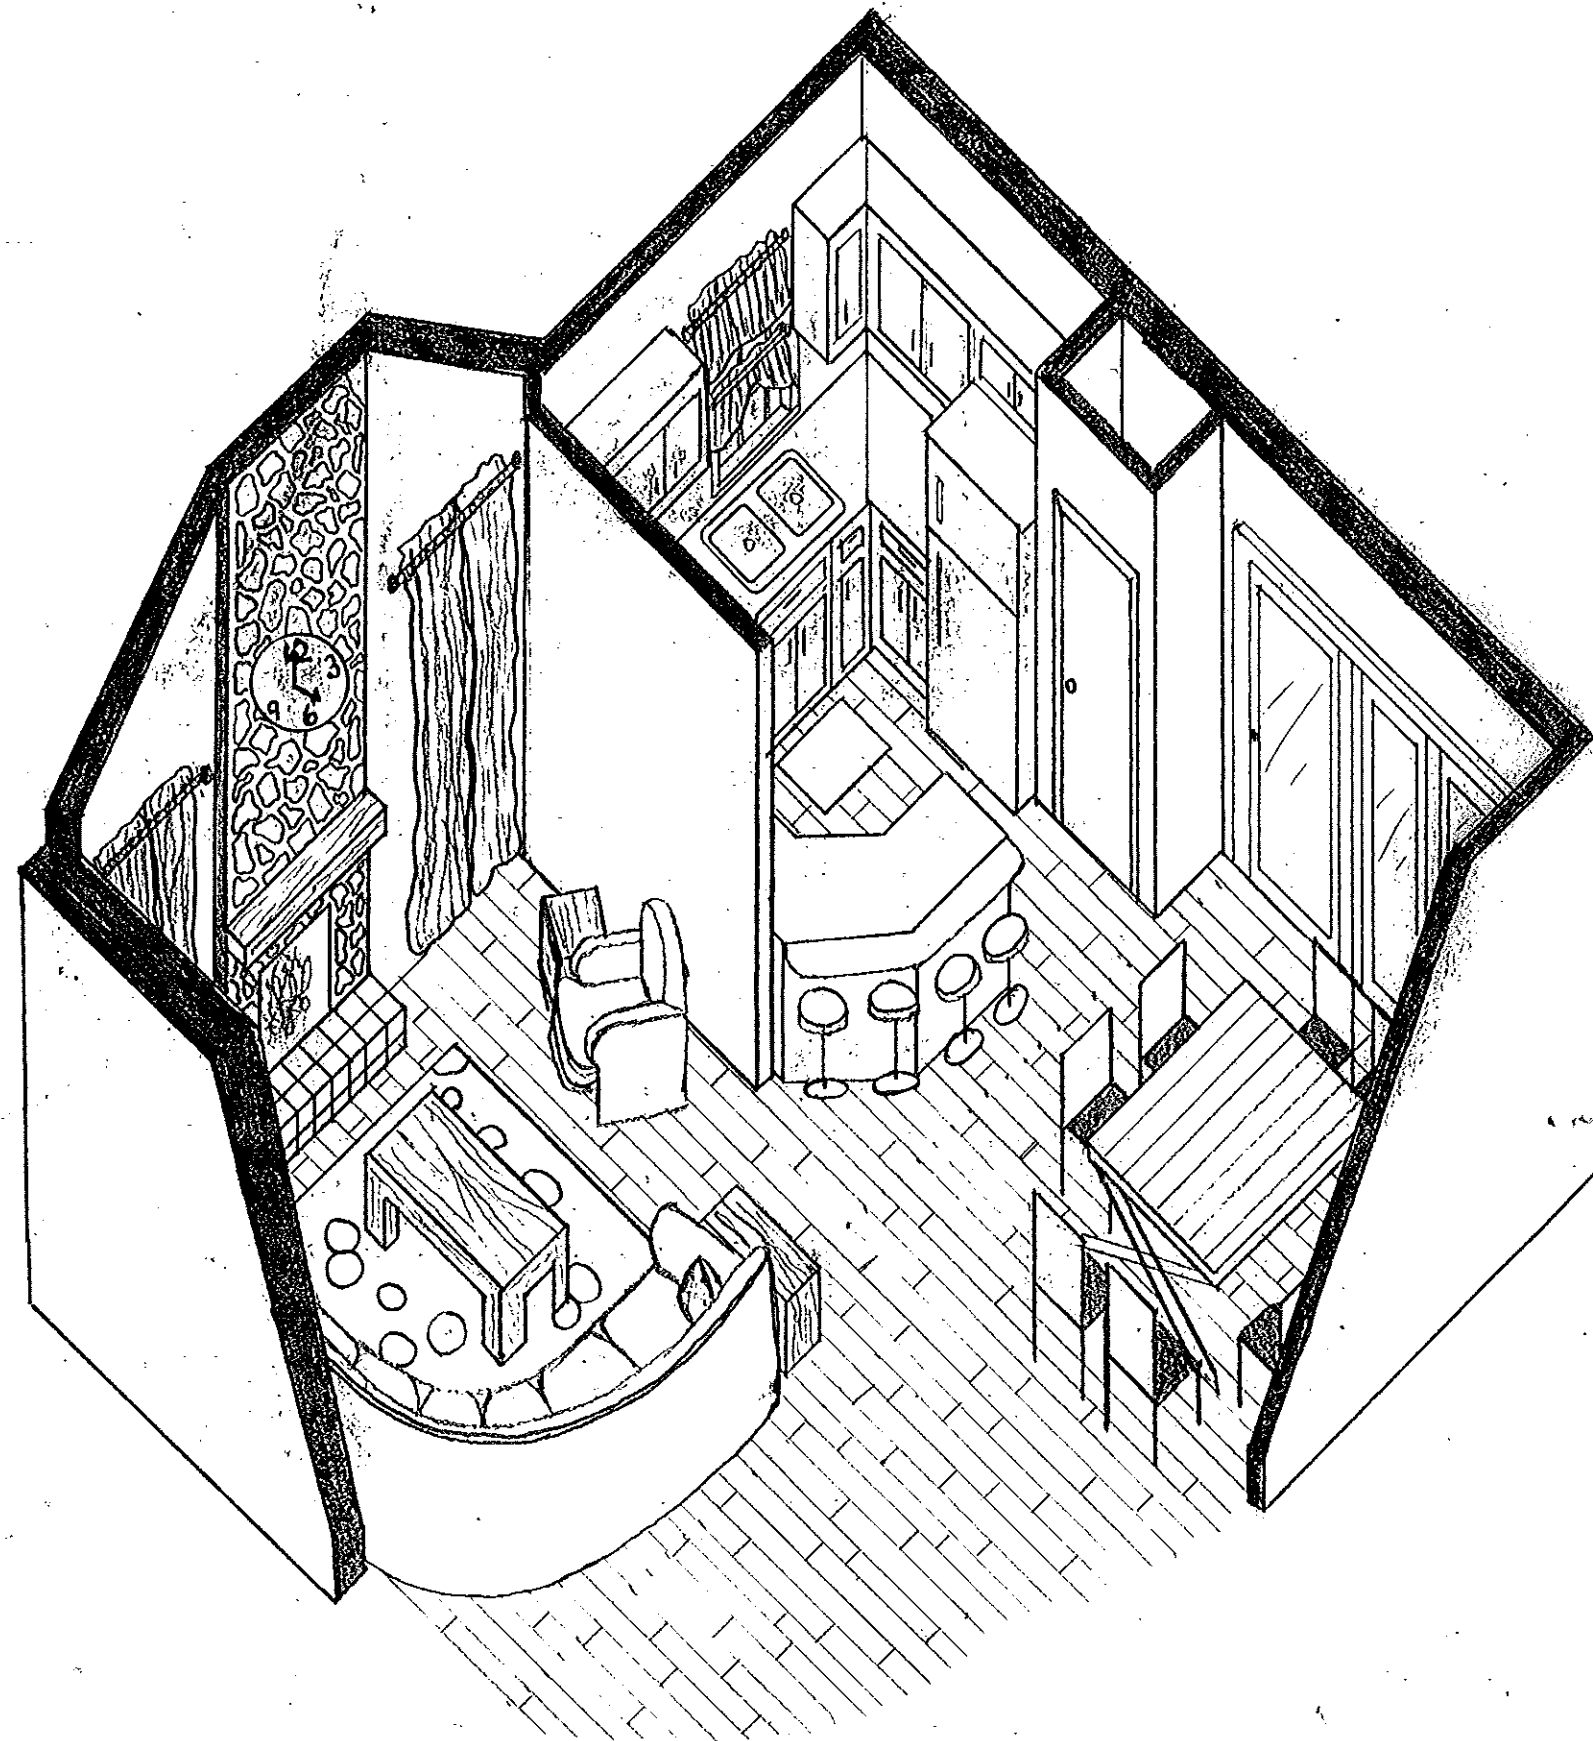


ID 1683: FALL 2016
FINAL PROJECT: RYA RAPER

SCHEDULE
OBLIQUE
SCALE
1/4" = 1'


SHEET
5
OF
6

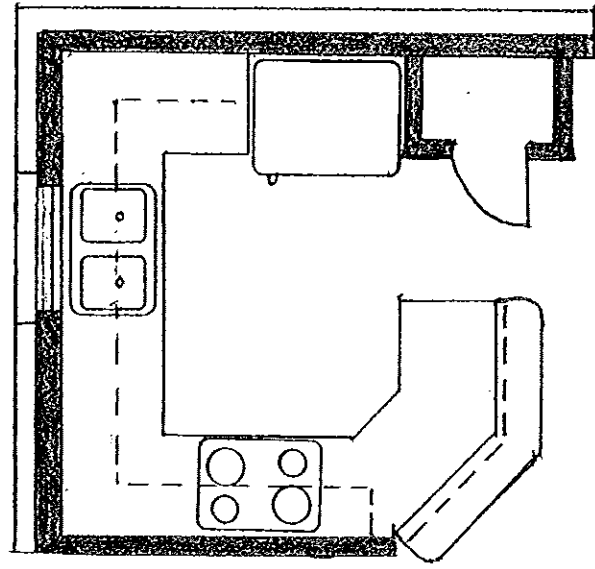


KITCHEN FLOOR
PLAN

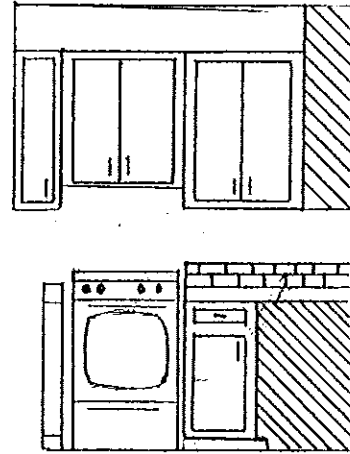


ELEVATION A

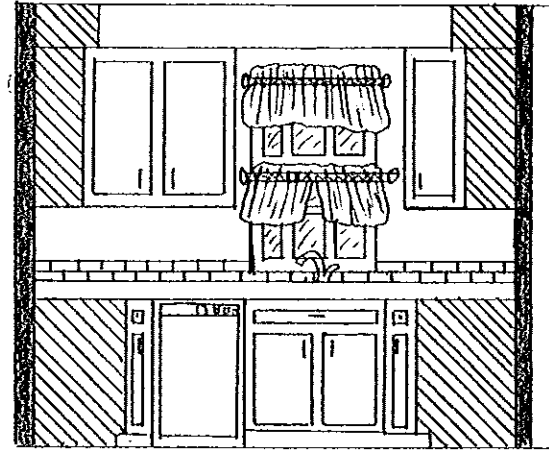


ELEVATION B

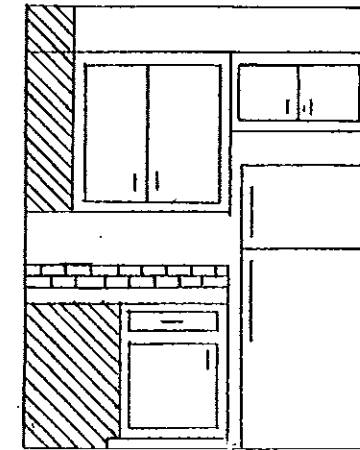

ELEVATION C

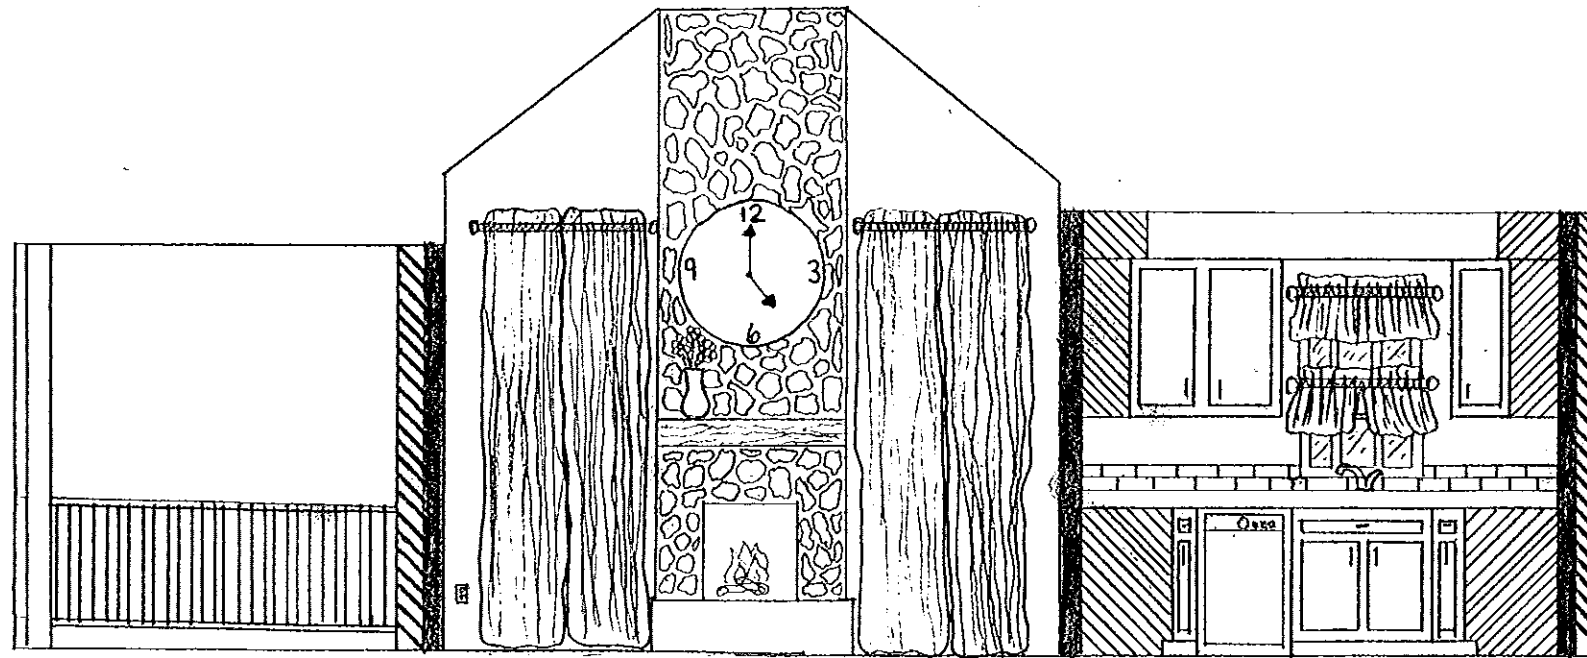

SECTION A

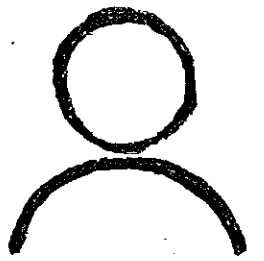

ID 1683: FALL 2016
FINAL PROJECT: RYA RAPER

ELEVATIONS
& SECTION

SCALE
1/4" = 1'

SHEET
6
OF
6