

ID 1683 FINAL PROJECT


# A SINGLE FAMILY RESIDENCE

## LIST OF DRAWINGS

- SHEET 1: COVER SHEET
- SHEET 2: FLOOR PLAN
- SHEET 3: SCHEDULES
- SHEET 4: FURNITURE PLAN
- SHEET 5: FURNITURE LEGEND/PICTORIAL
- SHEET 6: SECTION/ELEVATION



ID 1683: FALL 2018  
FINAL PROJECT: SARAH NAPOLI

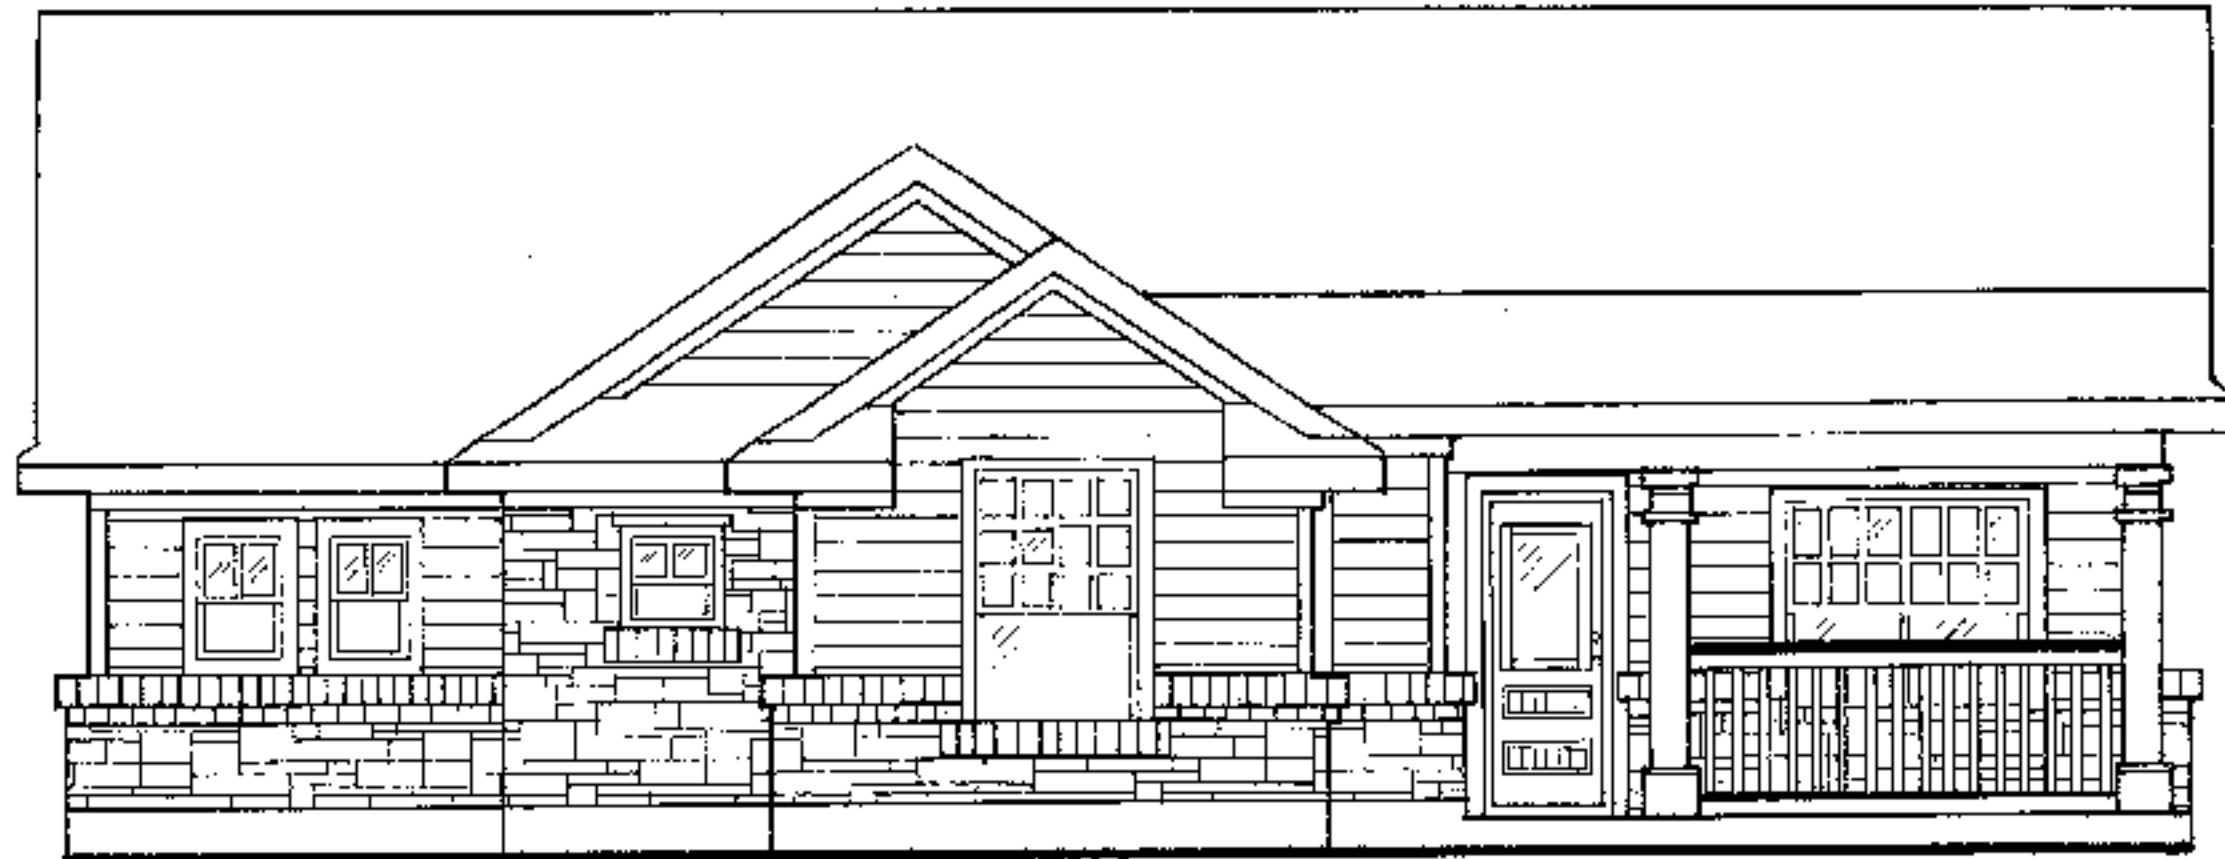


COVER  
SHEET

SCALE  
1/4" = 1'-0"

SHEET

6

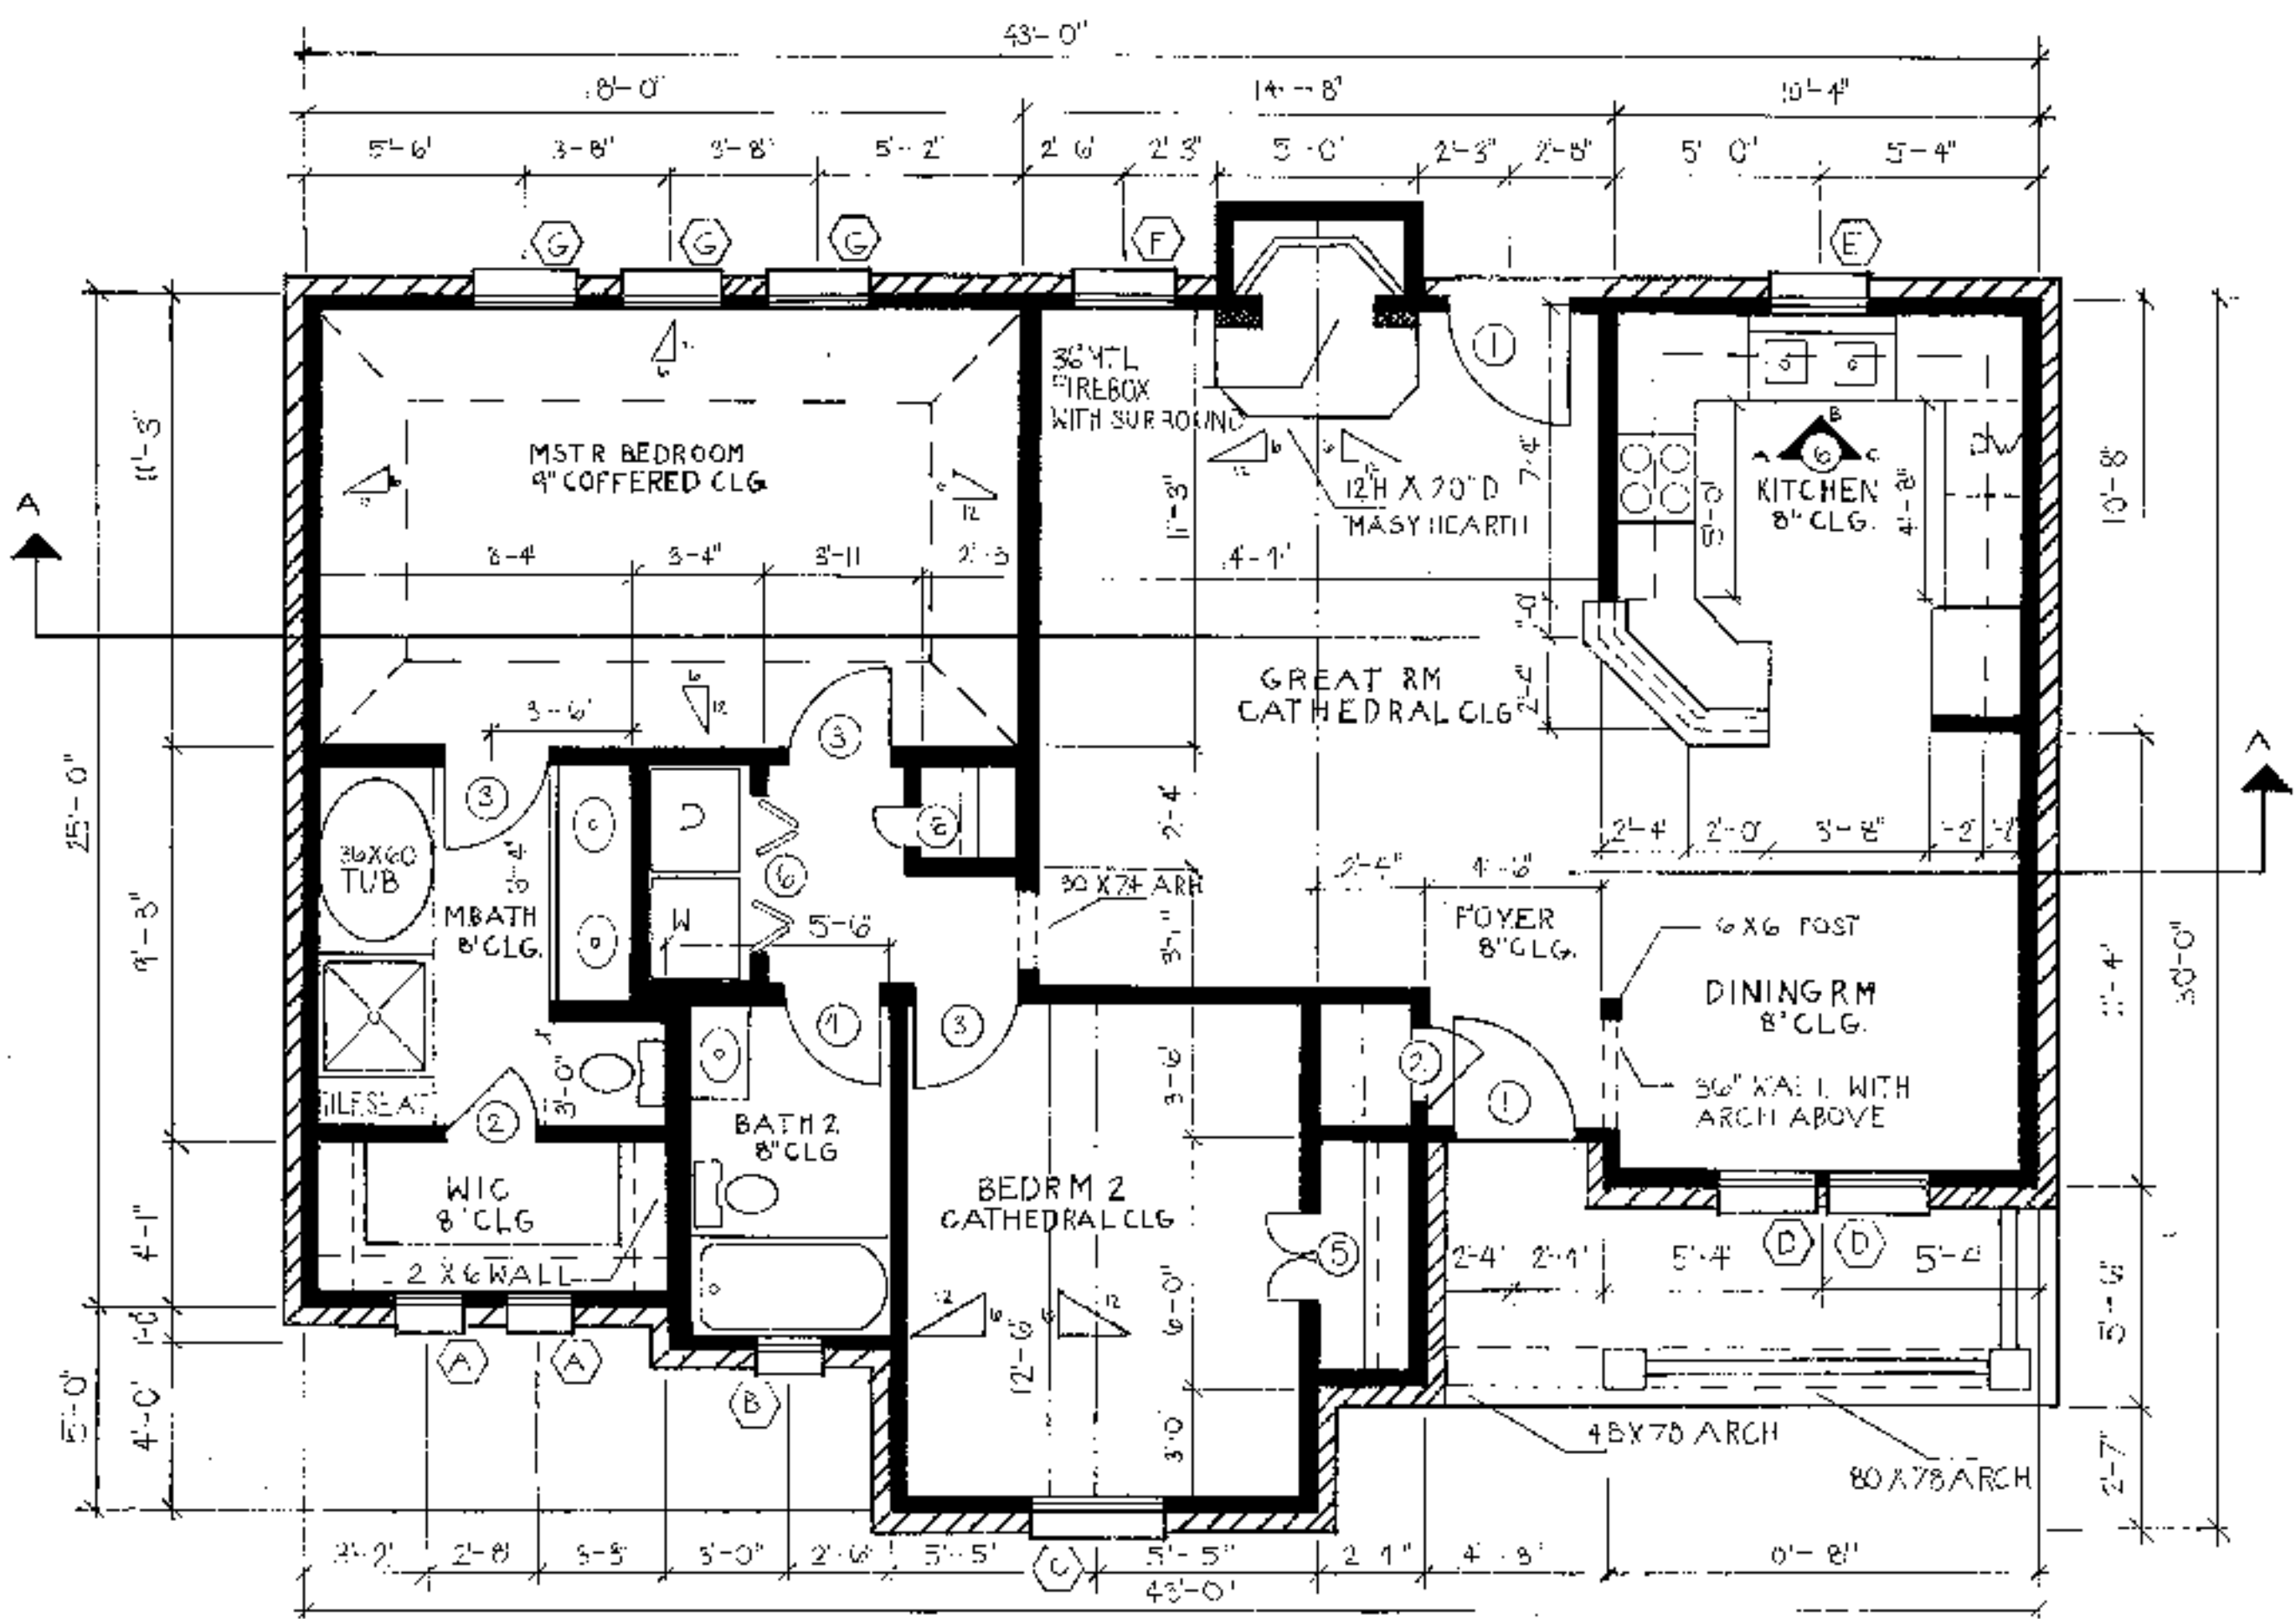

ID 1683: FALL 2018  
FINAL PROJECT: SARAH NAPOLI

FLOOR  
PLAN

SCALE  
1/4" = 1'-0"

SHEET  
2  
OF  
6



## WINDOW SCHEDULE

MARK	WINDOW SIZE	DESCRIPTION
A	20"W X 30"H	FIXED GLASS, DIVIDED LIGHT
B	20"W X 20"H	FIXED GLASS, DIVIDED LIGHT
C	30"W X 60"H	SF, DIVIDED LIGHT, ARCH TOP
D	30"W X 50"H	SF, DIVIDED LIGHT, ARCH TOP
E	30"W X 30"H	HORIZONTAL SLIDER
F	30"W X 60"H	SINGLE HUNG
G	30"W X 50"H	SINGLE HUNG

## DOOR SCHEDULE

MARK	DOOR SIZE	DESCRIPTION
1	3'-0" W X 6'-8" H	SOLID CORE WOOD W/ GLASS
2	2'-0" W X 6'-8" H	HOLLOW CORE WOOD
3	2'-6" W X 6'-8" H	HOLLOW CORE WOOD
4	2'-4" W X 6'-8" H	HOLLOW CORE WOOD
5	2'-8" W X 6'-8" H (2)	PAIR, HOLLOW CORE WOOD
6	4'-0" X 6'-8" H	BIFOLD, HOLLOW CORE WOOD 1 SET

## AREA SCHEDULE

ROOM NAME	DIMENSIONS	AREA
GREAT ROOM	14'-4" X 13'-7"	195 SF
KITCHEN	10'-4" X 10'-8"	110 SF
MASTER BEDRM	13'-0" X 11'-3"	200 SF
MASTER BATH	9'-8" X 8'-4"	80 SF
BEDROOM 2	12'-6" X 10'-10"	135 SF

## FINISH SCHEDULE

ROOM NUMBER	WALLS	FLOOR	CEILING
FOYER	PT	WD	PT
GREAT ROOM	PT	WD	PT
KITCHEN	WC	CT	PT
MASTER BEDRM	PT	WD	PT
MASTER BATH	WC	CT	PT
MASTER WIC	PT	WD	PT
BEDROOM 2	PT	WD	PT
BATH 2	WC	CT	PT
LAUNDRY	PT	WD	PT

## FINISH LEGEND

WC — WALL COVERING  
 PT — PAINT  
 CT — CERAMIC TILE

ID1683: FALL 2018

FINAL PROJECT: SARAH NAPOLI

SCHEDULES

SCALE  
 1/4" = 1'-0"

SHEET

3  
 OF 6



ID 1683: FALL 2018  
 FINAL PROJECT: SARAH NAPOLI


FURN. LEG. / PICTORIAL


SCALE  
1/4" = 1'-0"

SHEET  
5  
6

### FURNITURE SCHEDULE

1	BED	60"W X 78"D X 11"H
2	RUG	50"W X 96"D
3	NIGHT TABLE	18"W X 18"D X 27"H
4	LAMP	48"W/D X 73"H
5	VANITY	42"W X 36"D X 33"H
6	CHAIR	21"W X 24"D X 27"H
7	DRESSER	34"W X 18"D X 42"H
8	RUG	24"W X 48"D
9	COUCH	81"W X 63"D X 34"H
10	SIDE TABLE	18"W/D X 27"H
11	OTTOMAN	36"W X 21"D X 14"H
12	CHAIRS	32"W X 31"D X 34"H
13	SIDE TABLE	24"W/D X 27"H
14	RUG	72"W X 108"H
15	RUG	24"W X 36"D
16	STOOL	15"W/D X 16"H
17	BAR STOOL	15"W/D X 28"H
18	DINING CHAIR	21"W X 24"D X 36"H
19	DINING TABLE	48"W/D X 30"H
20	RUG	72"W/D

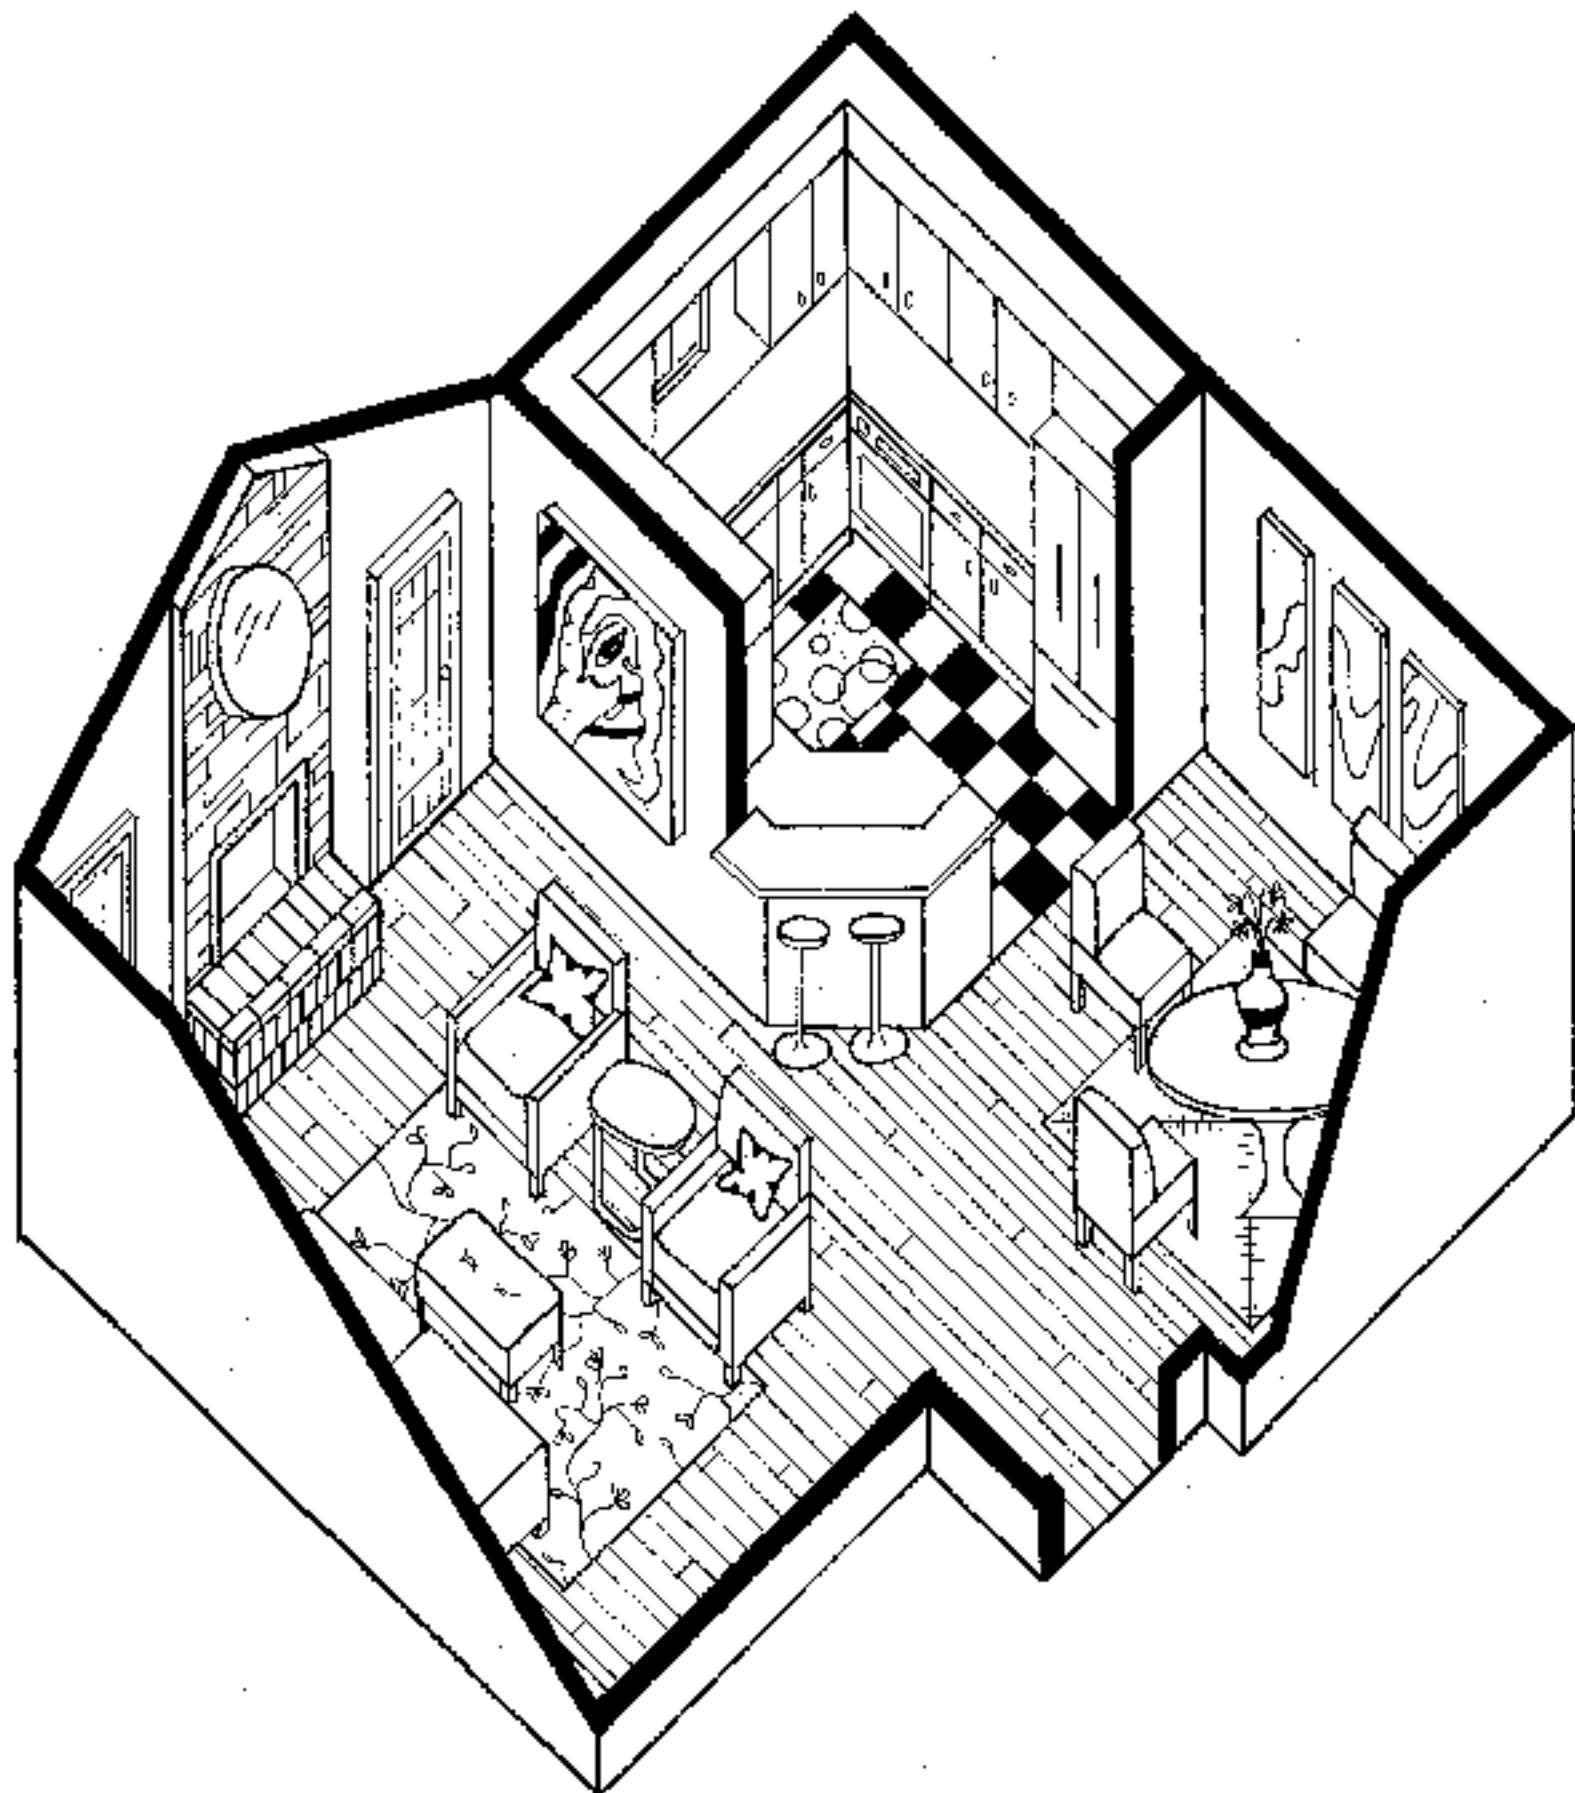

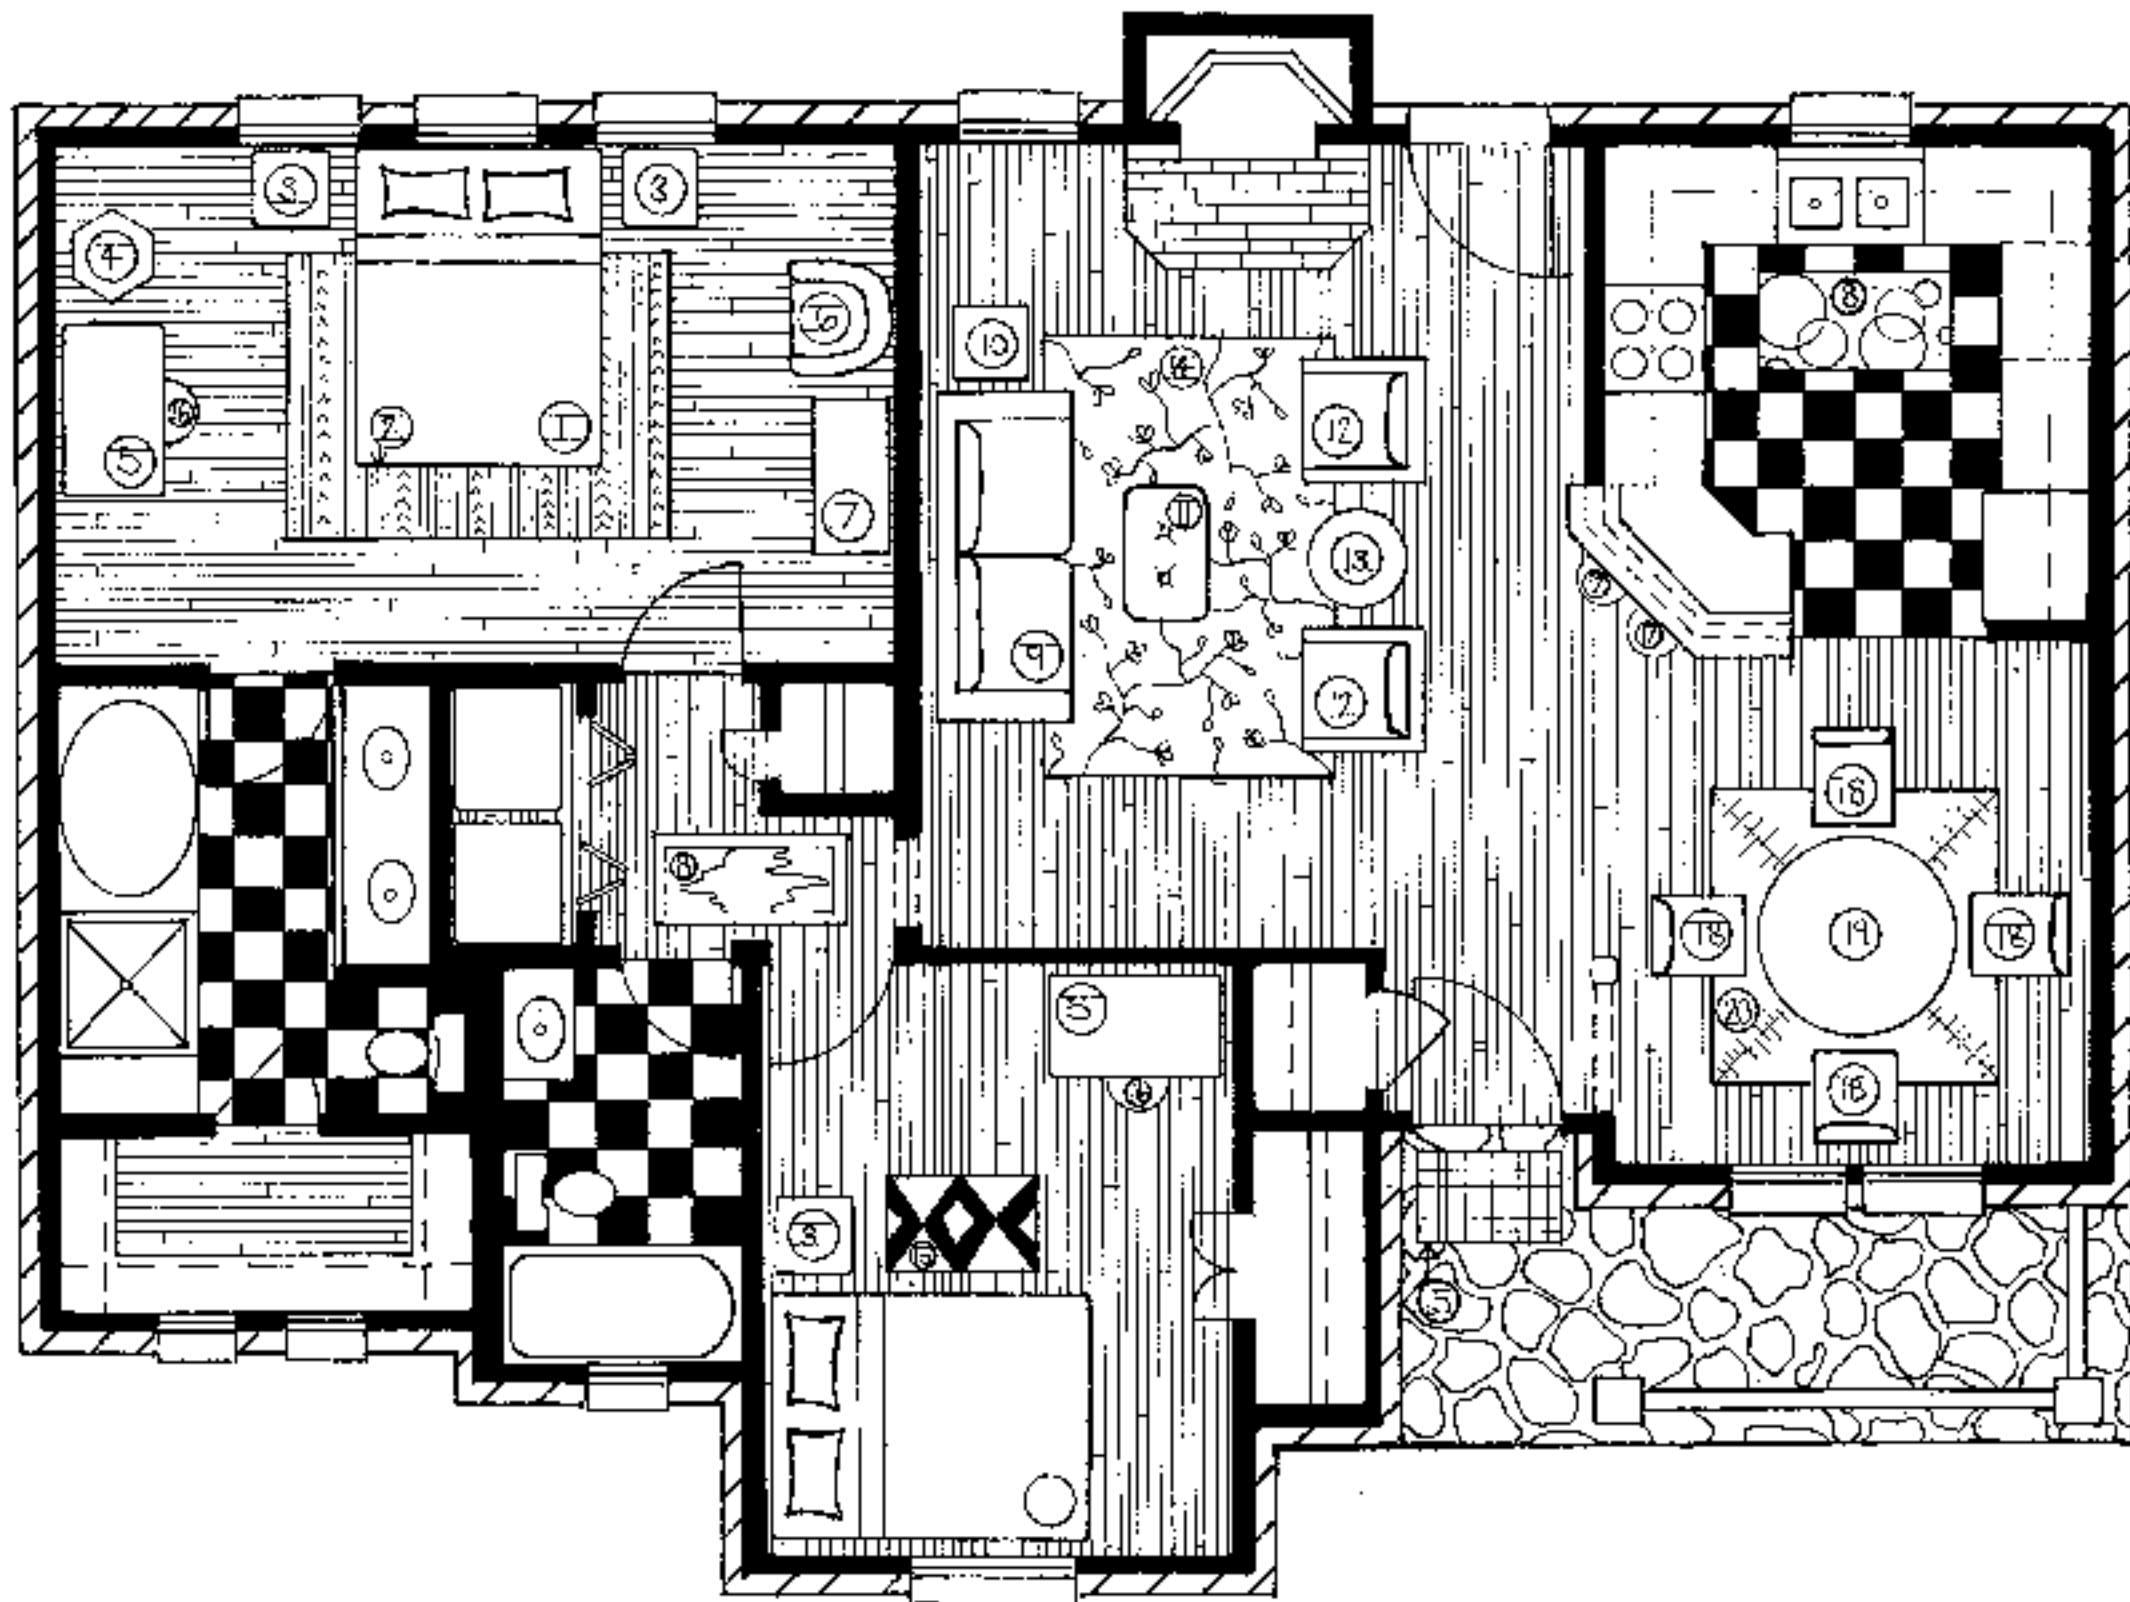


ID1683: FALL 2018  
 FINAL PROJECT: SARAH NAPOLI

FURNITURE  
 PLAN


SCALE  
 1/4" = 1'-0"

SHEET


4  
 OF  
 6

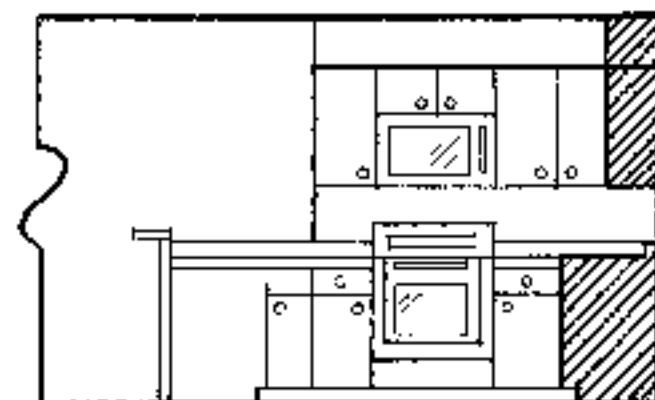


ELEVATION A

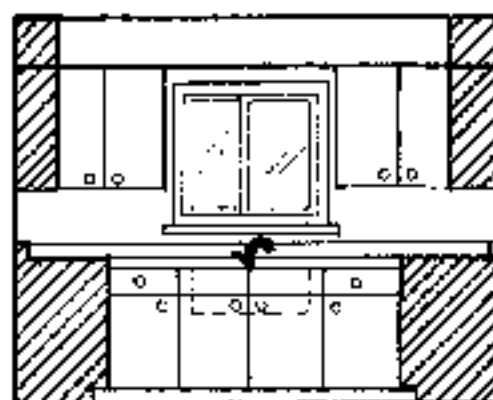

ELEVATION B

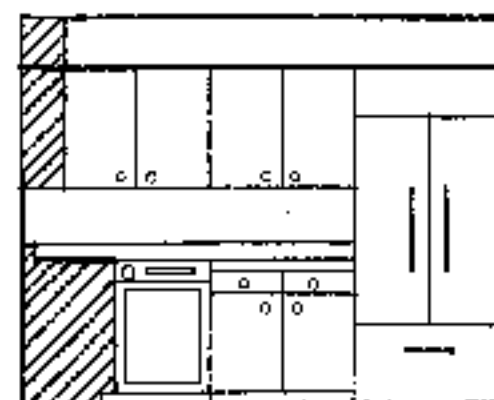

ELEVATION C

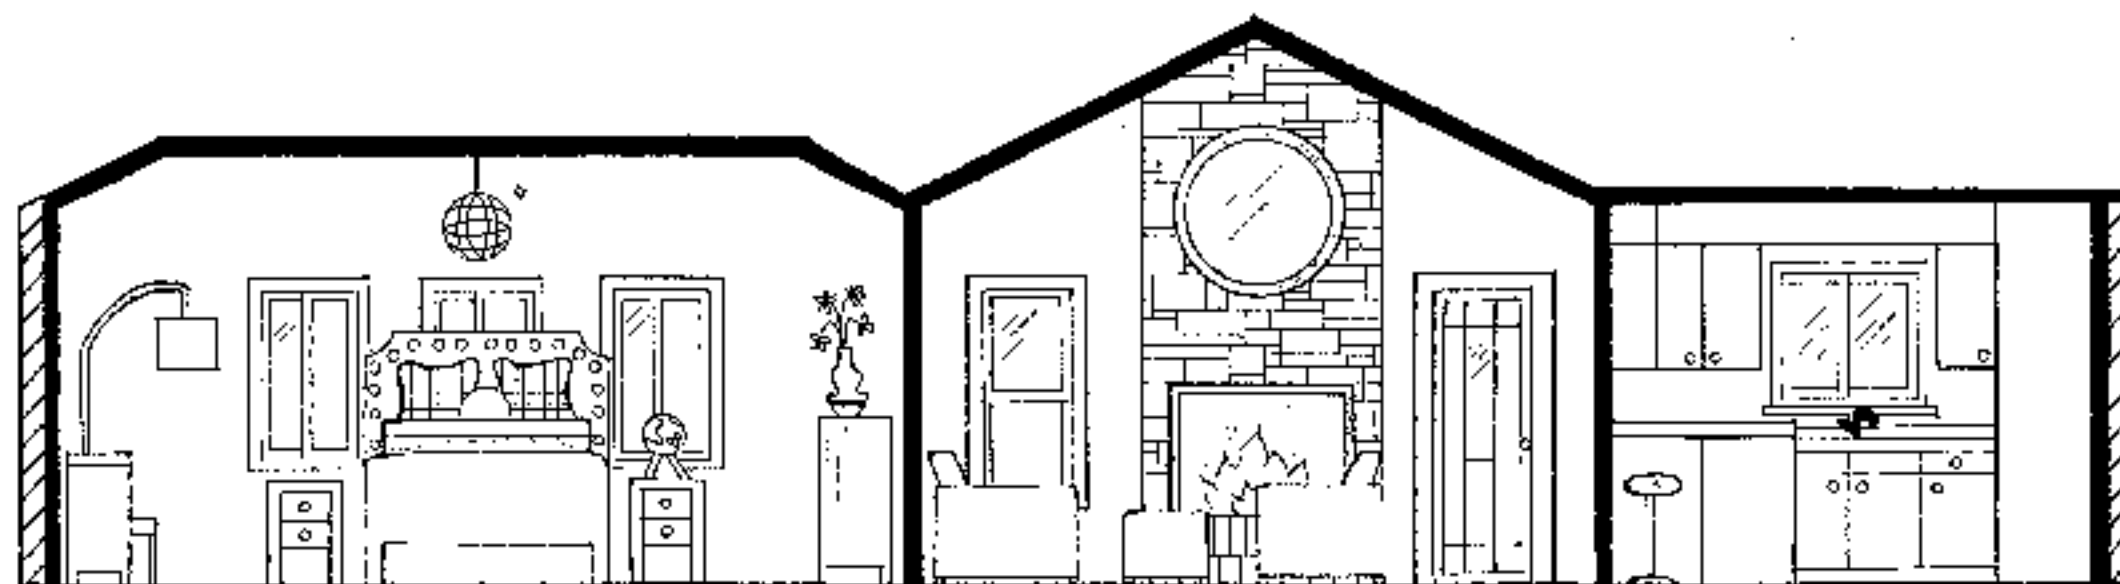

SECTION A

ID 1683: FALL 2018  
FINAL PROJECT: SARAH NAPOLI

SECTION  
/ ELEVATION

SCALE  
1/4" = 1'-0"

SHEET

OF  
6  
6