


ID 1683: FINAL PROJECT

A SINGLE FAMILY RESIDENCE

LIST OF DRAWINGS

- SHEET 1: COVER SHEET
- SHEET 2: FLOOR PLAN
- SHEET 3: SCHEDULES
- SHEET 4: FURNITURE PLAN
- SHEET 5: FURNITURE LEGEND/PICTORIAL
- SHEET 6: SECTIONS/ELEVATIONS

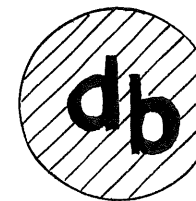




ID 1683: FALL 2018
FINAL PROJECT: D. BALDWIN

COVER SHEET

SCALE
1/4" = 1'-0"

SHEET
1
OF
6

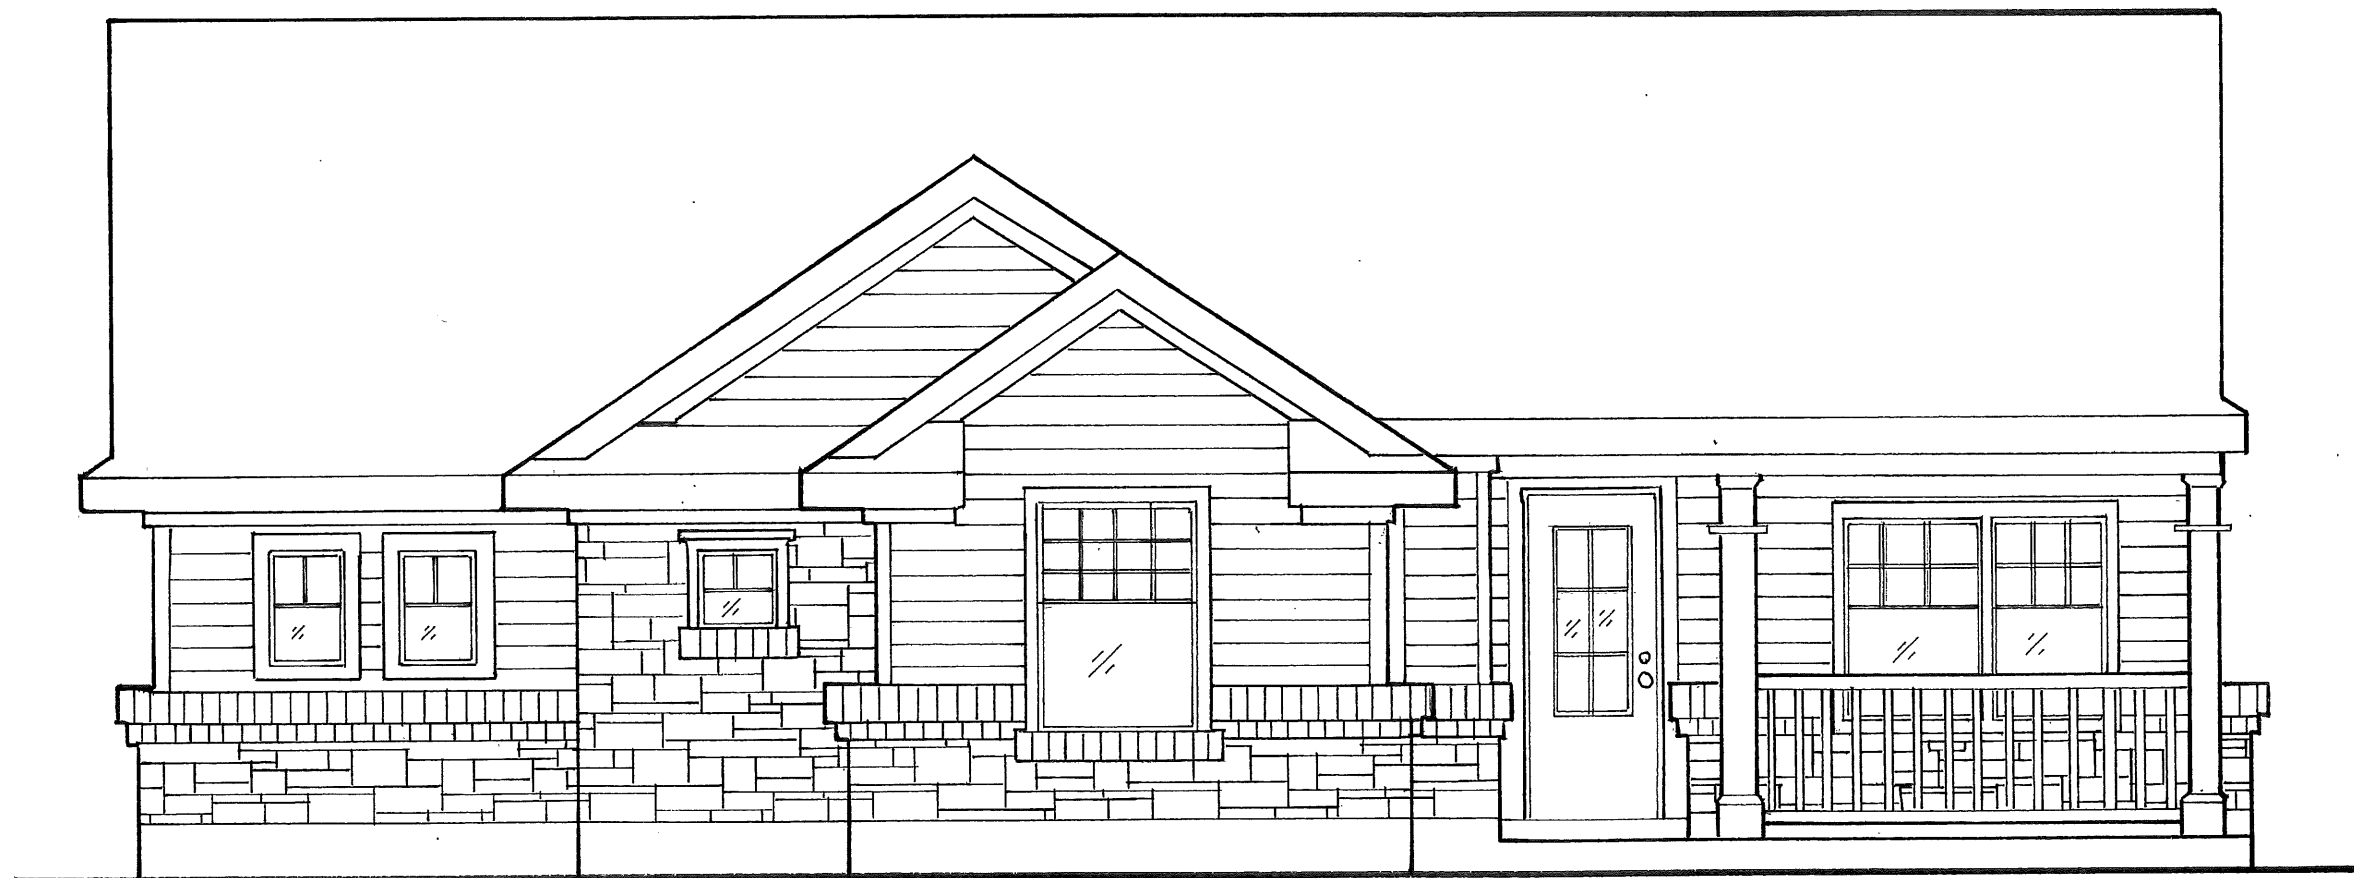


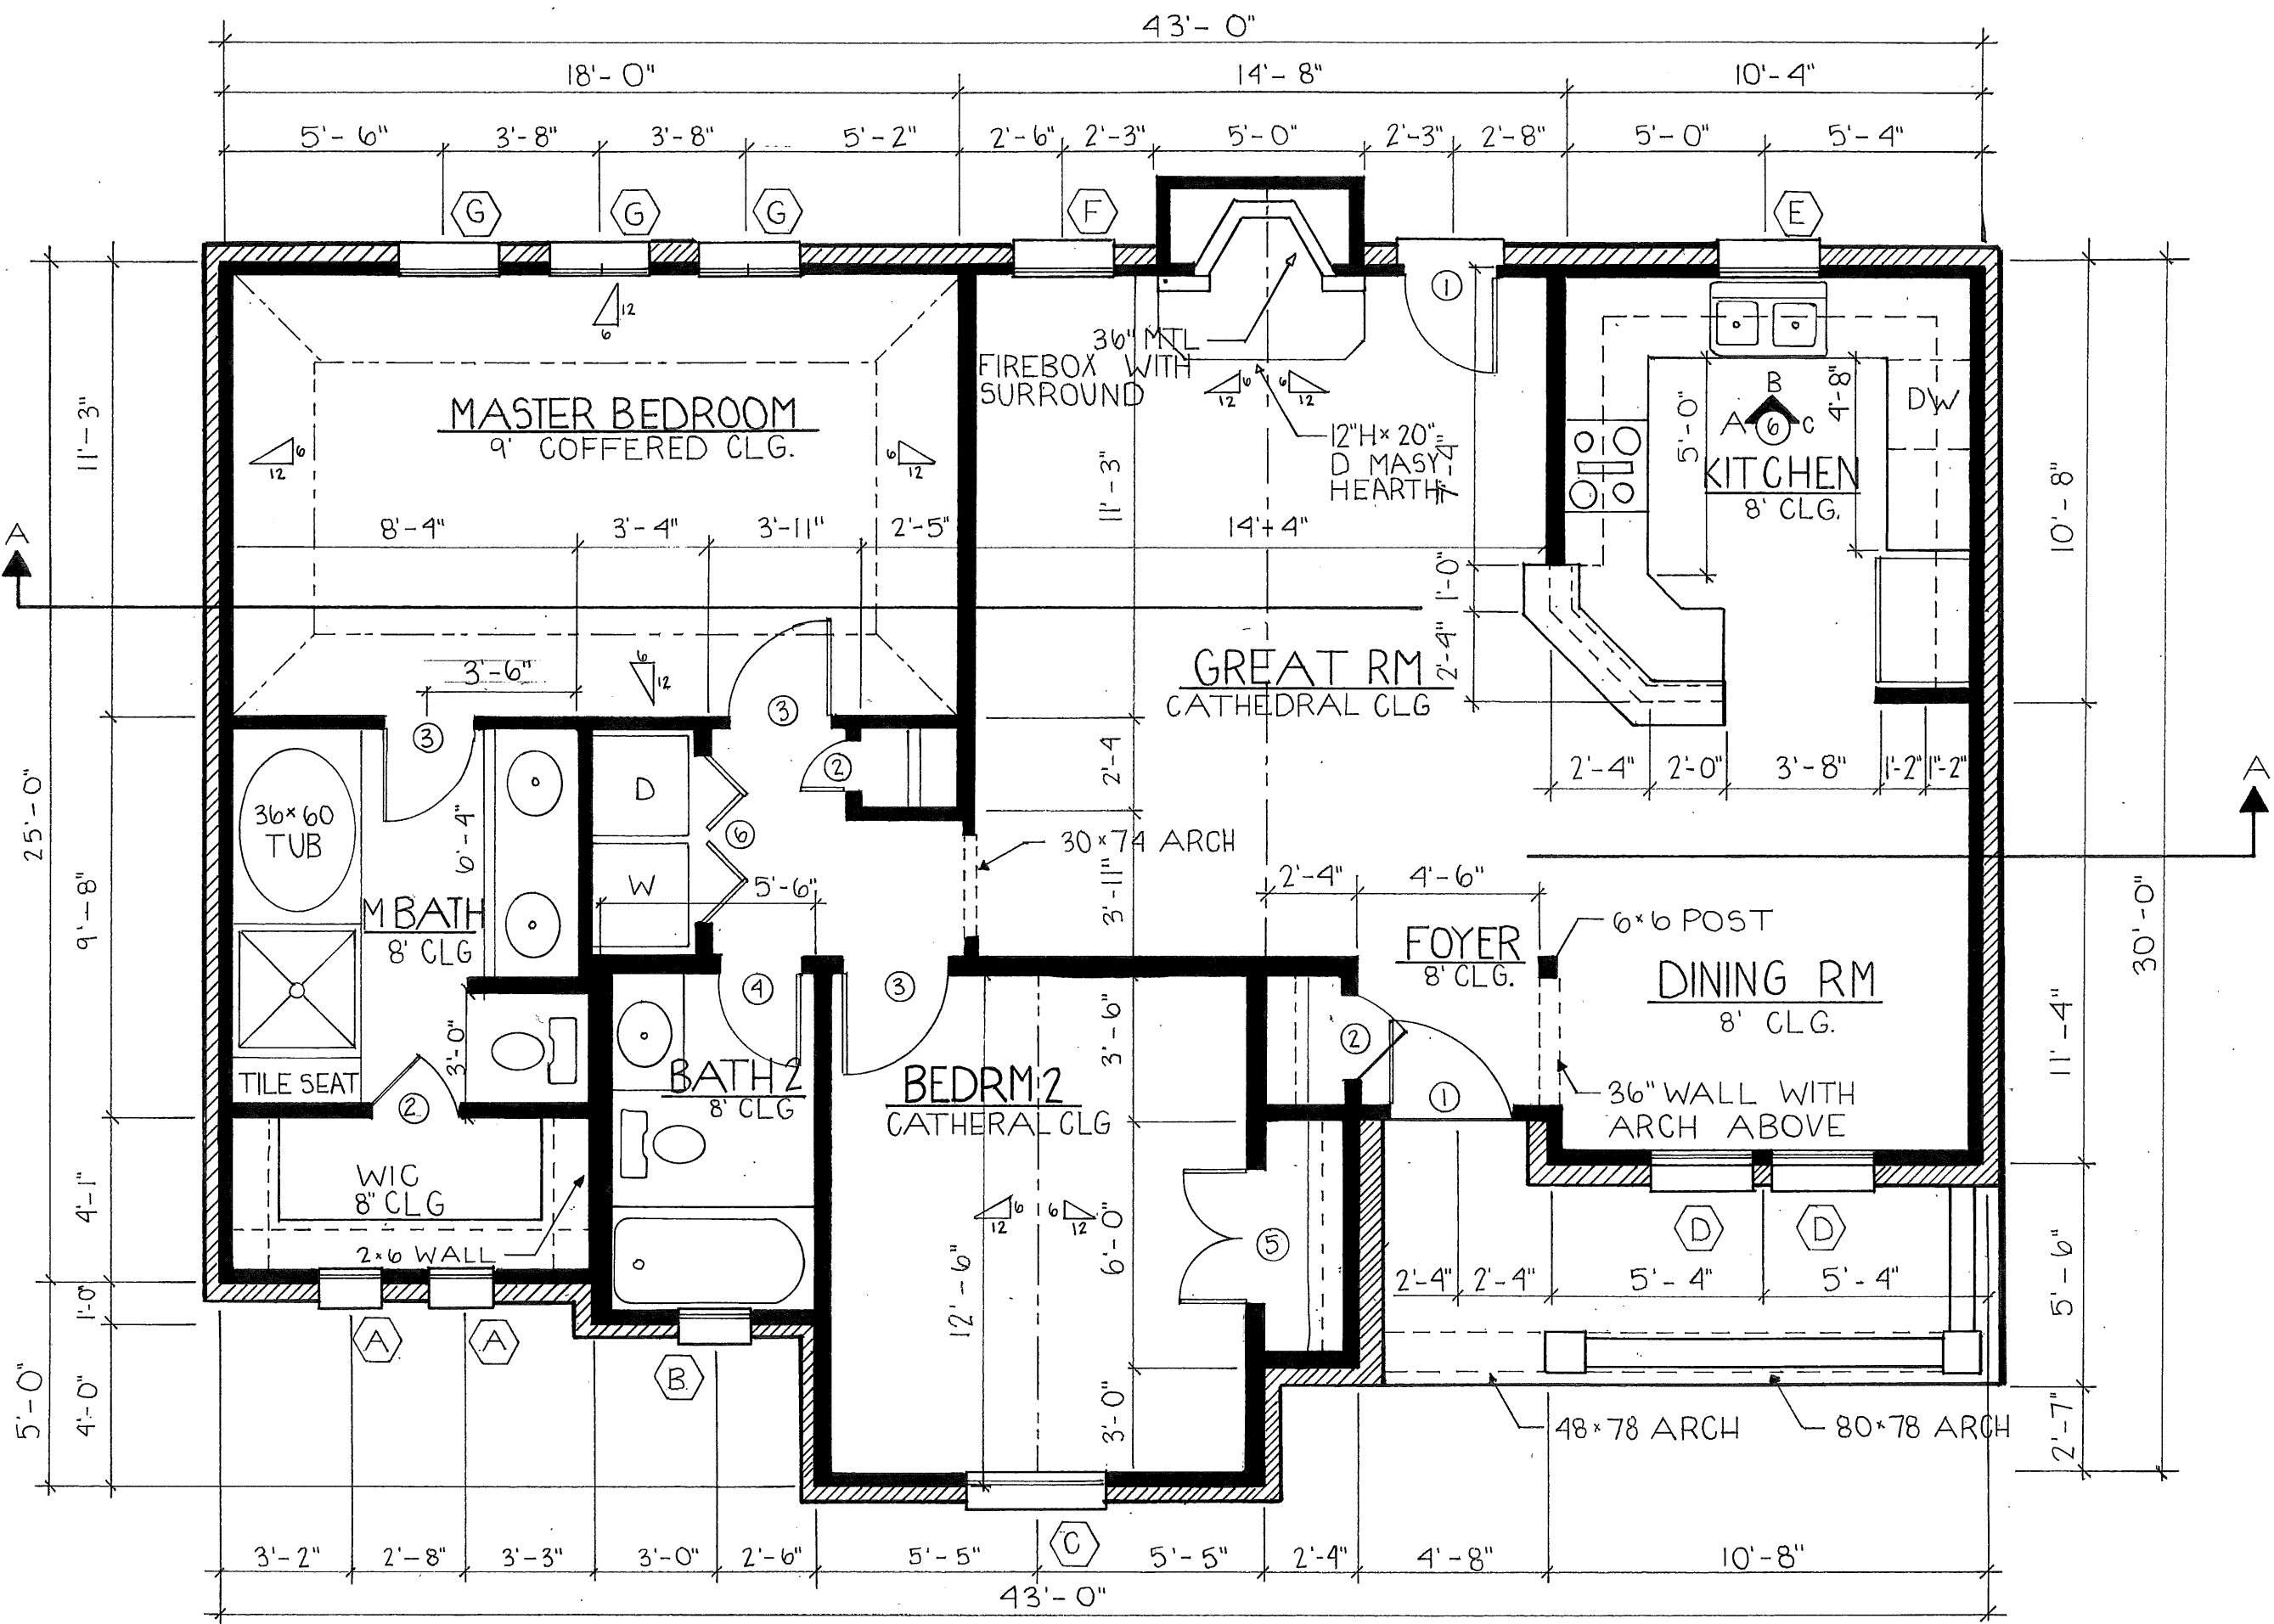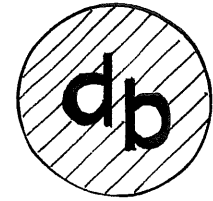

ID 1683: FALL 2018
FINAL PROJECT: D. BALDWIN

FLOOR PLAN
SCALE
1/4" = 1'-0"

SHEET
2
OF
6

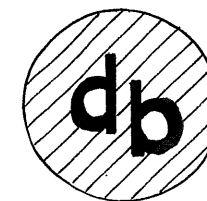

ID 1683: FALL 2018
 FINAL PROJECT: D. BALDWIN

SCHEDULES

SCALE

SHEET
3
OF
6


WINDOW SCHEDULE		
MARK	WINDOW SIZE	DESCRIPTION
A	20" W x 30" H	FIXED GLASS, DIVIDED LIGHT
B	20" W x 20" H	FIXED GLASS, DIVIDED LIGHT
C	40" W x 60" H	S.H., DIVIDED LIGHT, ARCH TOP
D	30" W x 50" H	S.H., DIVIDED LIGHT, ARCH TOP
E	30" W x 30" H	HORIZONTAL SLIDER
F	30" W x 60" H	SINGLE HUNG
G	30" W x 50" H	SINGLE HUNG

DOOR SCHEDULE		
MARK	DOOR SIZE	DESCRIPTION
1	3'-0" W x 6'-8" H	SOLID CORE WOOD W/GLASS
2	2'-0" W x 6'-8" H	HOLLOW CORE WOOD
3	2'-6" W x 6'-8" H	HOLLOW CORE WOOD
4	2'-4" W x 6'-8" H	HOLLOW CORE WOOD
5	1'-8" W x 6'-8" H (2)	PAIR, HOLLOW CORE WOOD
6	4'-0" W x 6'-8" H	BIFOLD, HOLLOW CORE WOOD, 1 SET

AREA SCHEDULE		
ROOM NAME	DIMENSIONS	AREA
GREAT ROOM	14'-4" x 13'-7"	195 SF
KITCHEN	10'-4" x 10'-8"	110 SF
MASTER BEDRM	18'-0" x 11'-3"	202 SF
MASTER BATH	9'-8" x 8'-4"	80 SF
BEDROOM 2	12'-6" x 10'-10"	135 SF

FINISH SCHEDULE			
ROOM NAME	WALLS	FLOOR	CEILING
FOYER	PT	WD	PT
GREAT ROOM	PT	WD	PT
KITCHEN	PT/CT	CT	PT
MASTER BEDRM	PT	WD	PT
MASTER BATH	PT/CT	CT	PT
MASTER WIC	PT	WD	PT
BEDROOM 2	PT	WD	PT
BATH 2	PT/CT	CT	PT
LAUNDRY	PT	CT	PT


FINISH LEGEND	
VSF - VINYL SHEET FLOORING	PT - PAINT
PLAM - PLASTIC LAMINATE	CT - CERAMIC TILE
WPN - WOOD PANELING	WD - HARDWOOD FLOOR
WC - WALL COVERING	CPT - CARPET
CONC - CONCRETE	VCT - VINYL COMP TILE

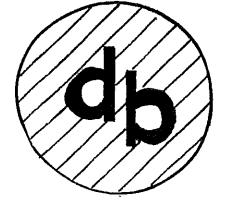


ID 1683: FALL 2018
FINAL PROJECT: D. BALDWIN

FURN.
PLAN
SCALE
1/4" = 1'-0"

SHEET
4
OF
6

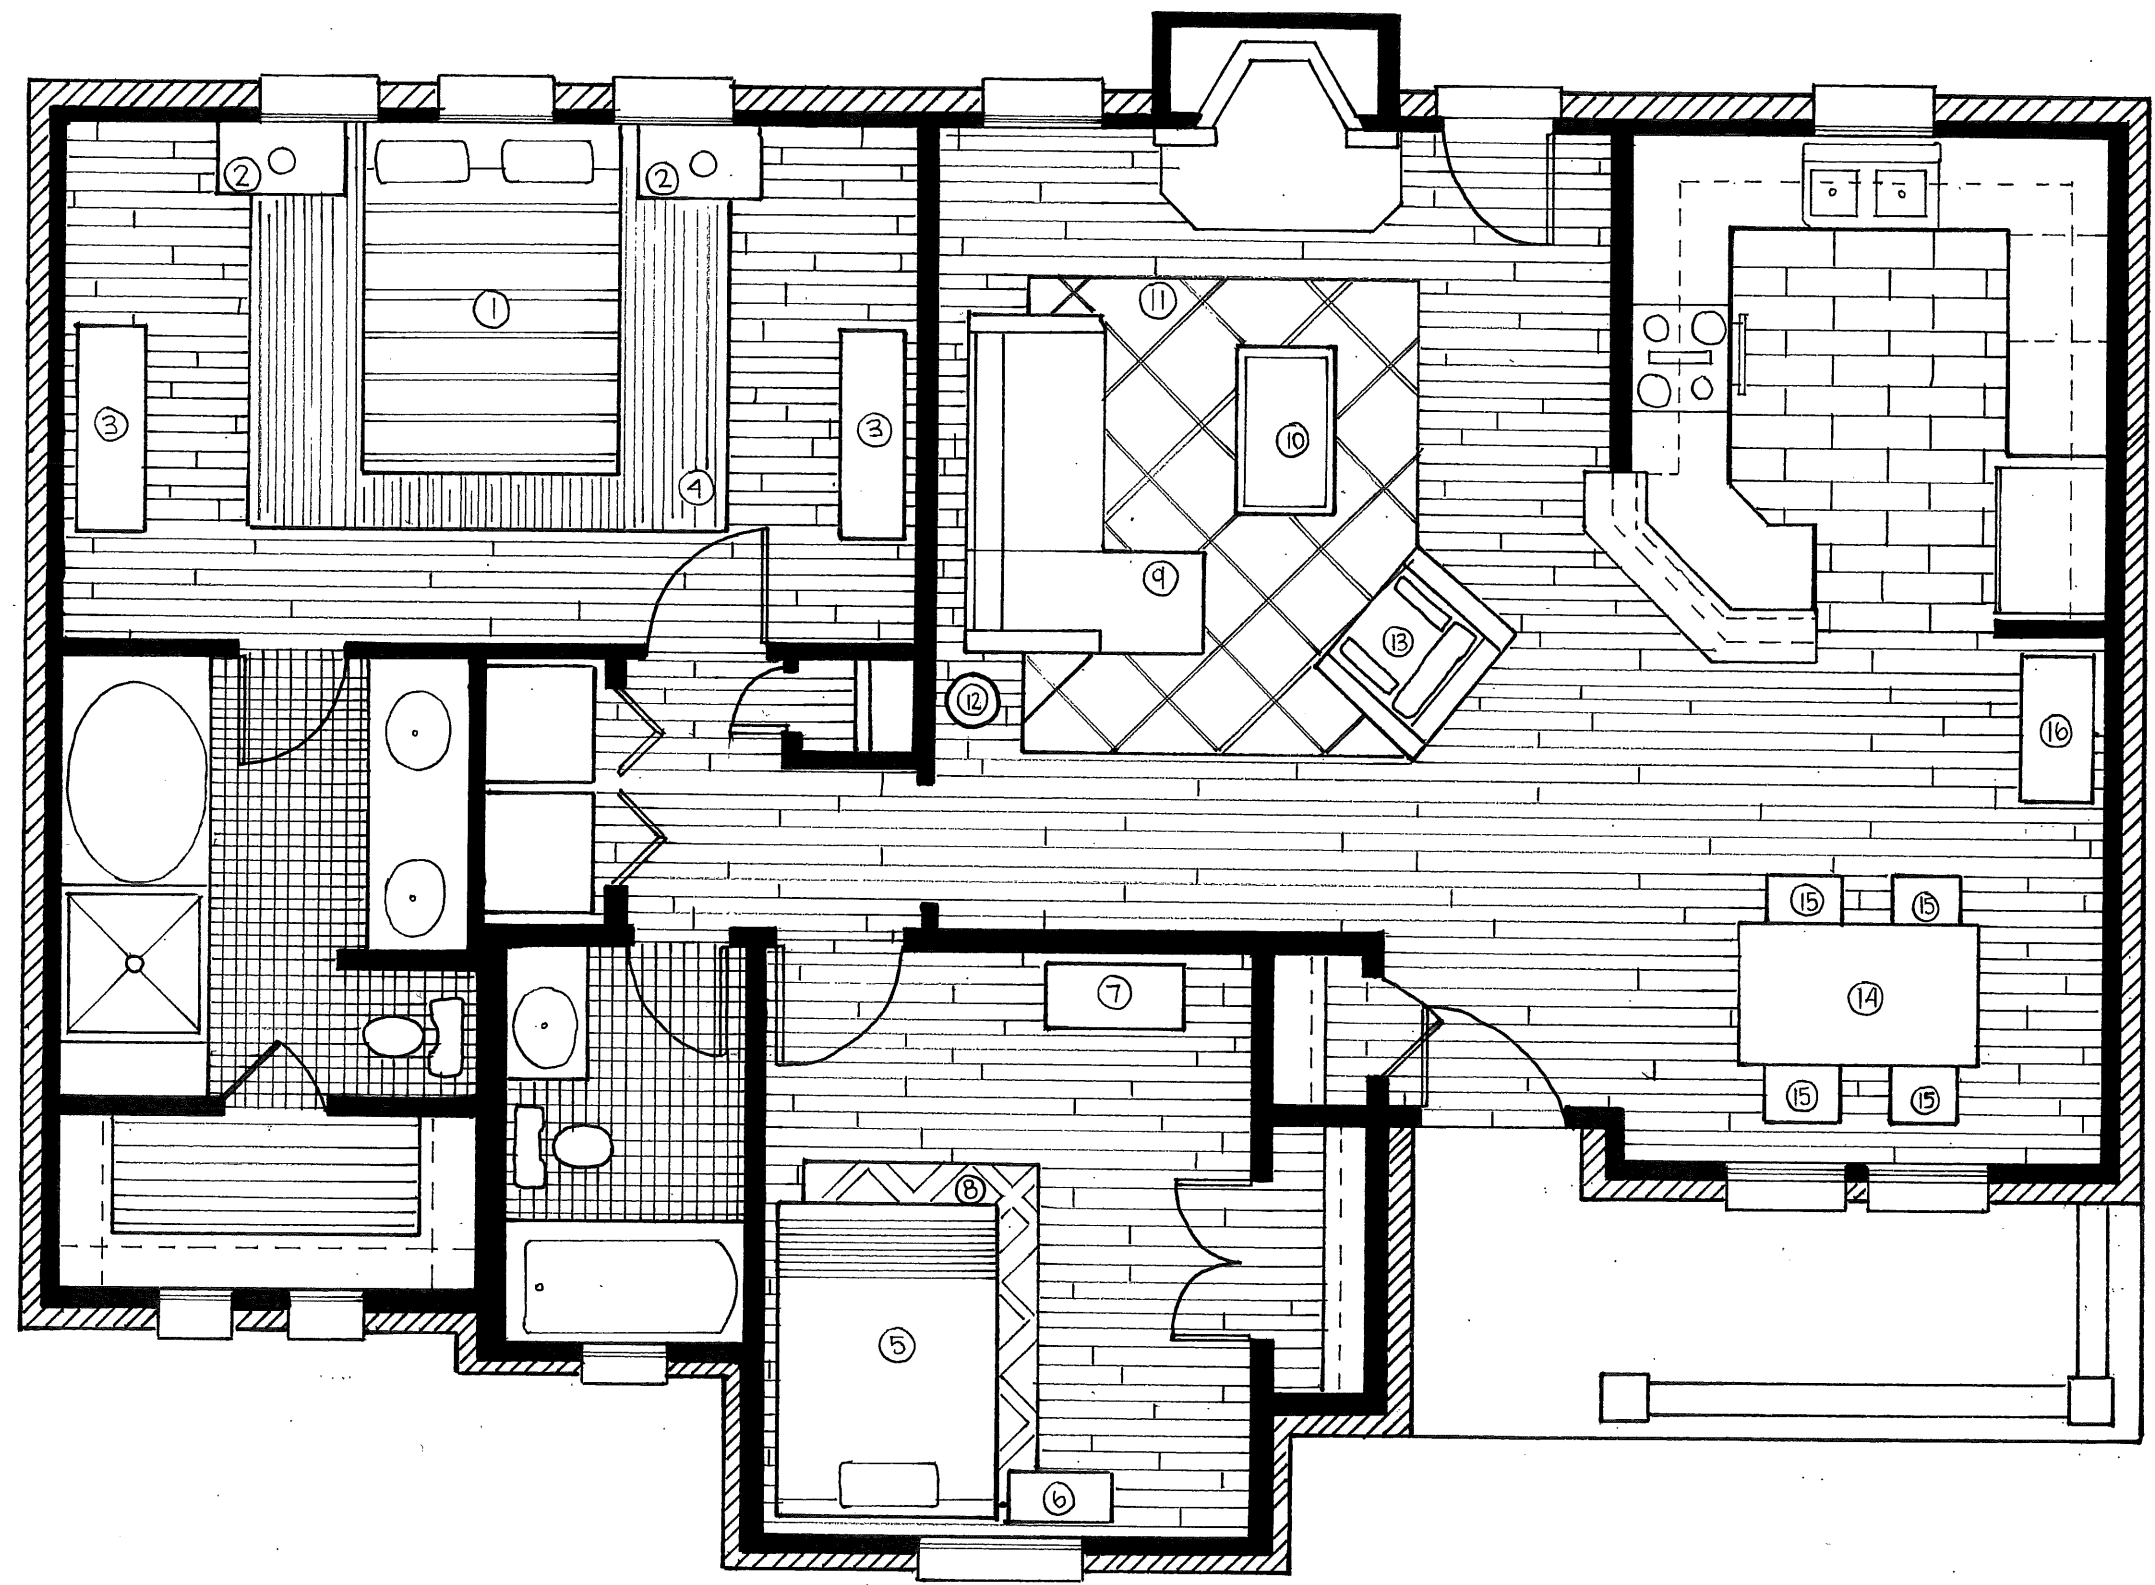

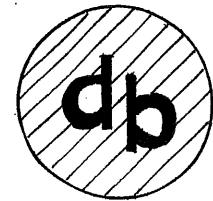


ID 1683:FALL 2018
FINAL PROJECT:D. BALDWIN



FURN LEG.
PICTORIAL

SCALE
1/4"=1'-0"

SHEET
6 OF 5

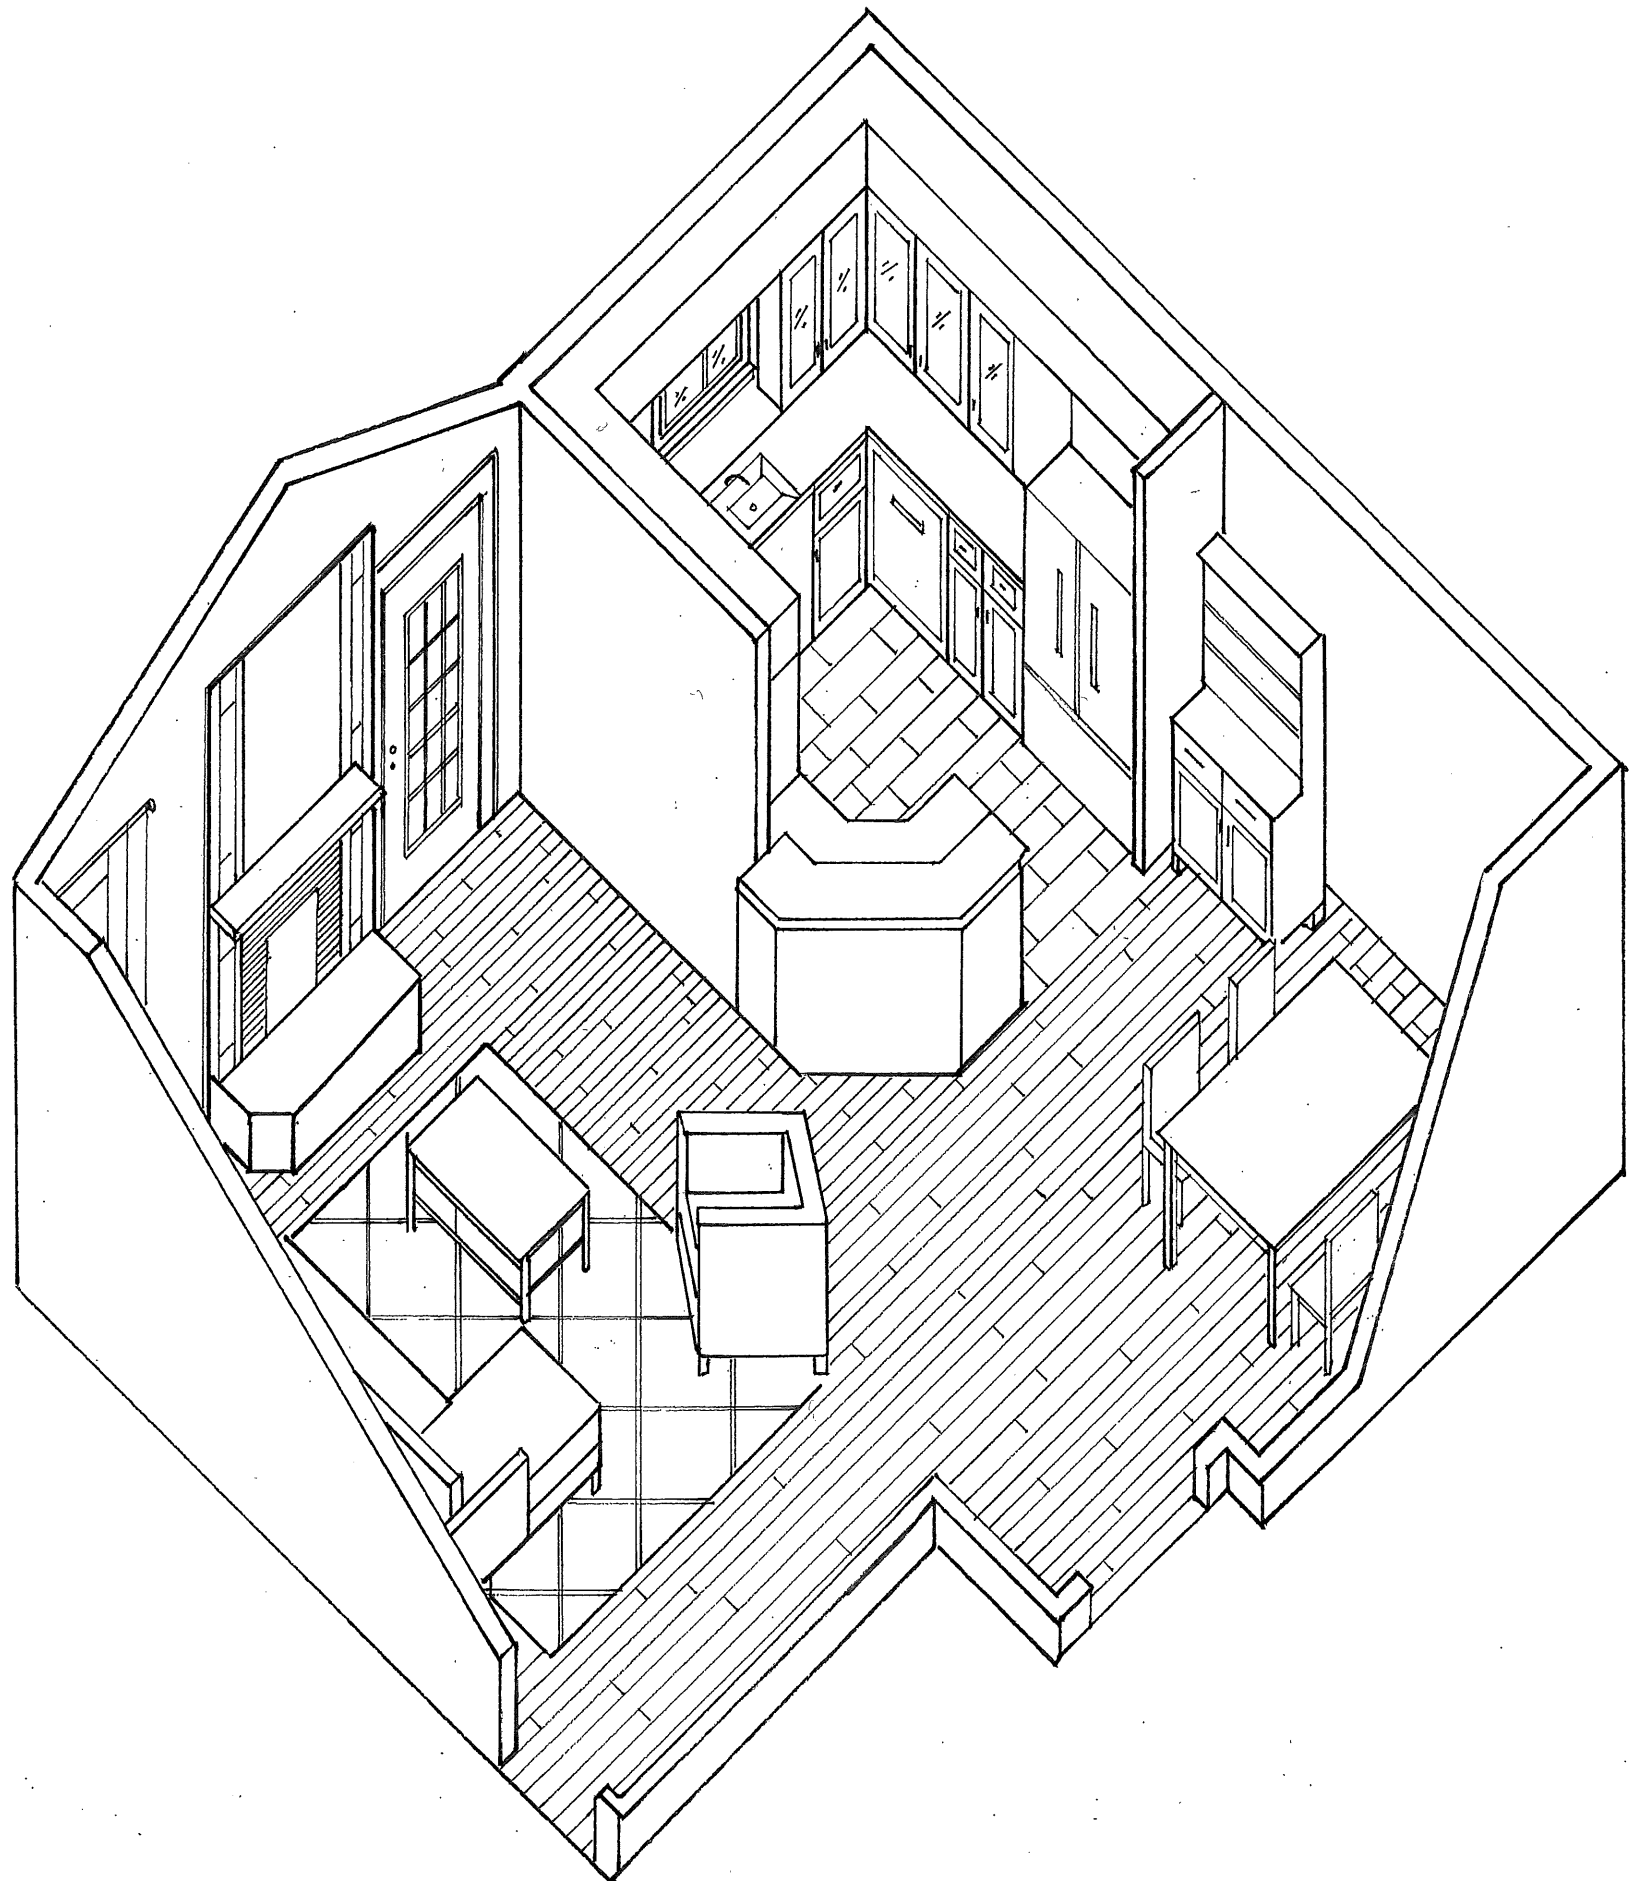


FURNITURE LEGEND		
NO.	SIZE	DESCRIPTION
1	86"W×64"L×60"H	BED
2	32"W×17"D×31"H	NIGHT STAND W/LAMP
3	52"W×18"D×32"H	DRESSER
4	8'W×10'L	RUG
5	56"W×78"L×54"H	BED
6	26"W×12"D×28"H	NIGHT STAND W/LAMP
7	34"W×18"D×42"H	DRESSER
8	7'W×9'L	RUG
9	84"W×60"D×32"H	SOFA
10	24"W×42"L×19"H	COFFEE TABLE
11	8'W×10'L	RUG
12	16"W×16"D×61"H	FLOOR LAMP
13	39"W×31"D×33"H	ACCENT CHAIR
14	35"W×59"L×30"H	DINING TABLE
15	17"W×16"D×19"H	DINING CHAIR
16	36"W×18"D×74"H	CHINA CABINET

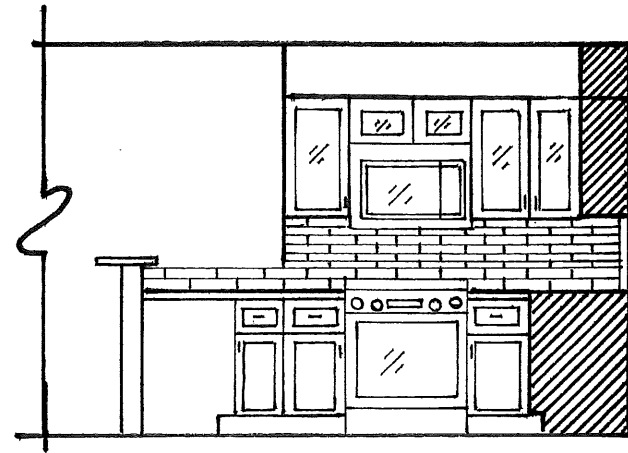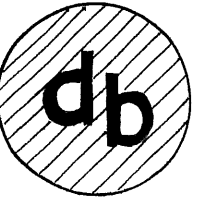


ELEVATION A



ELEVATION B

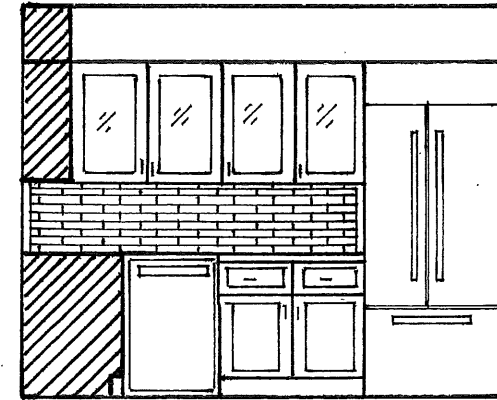

ELEVATION C

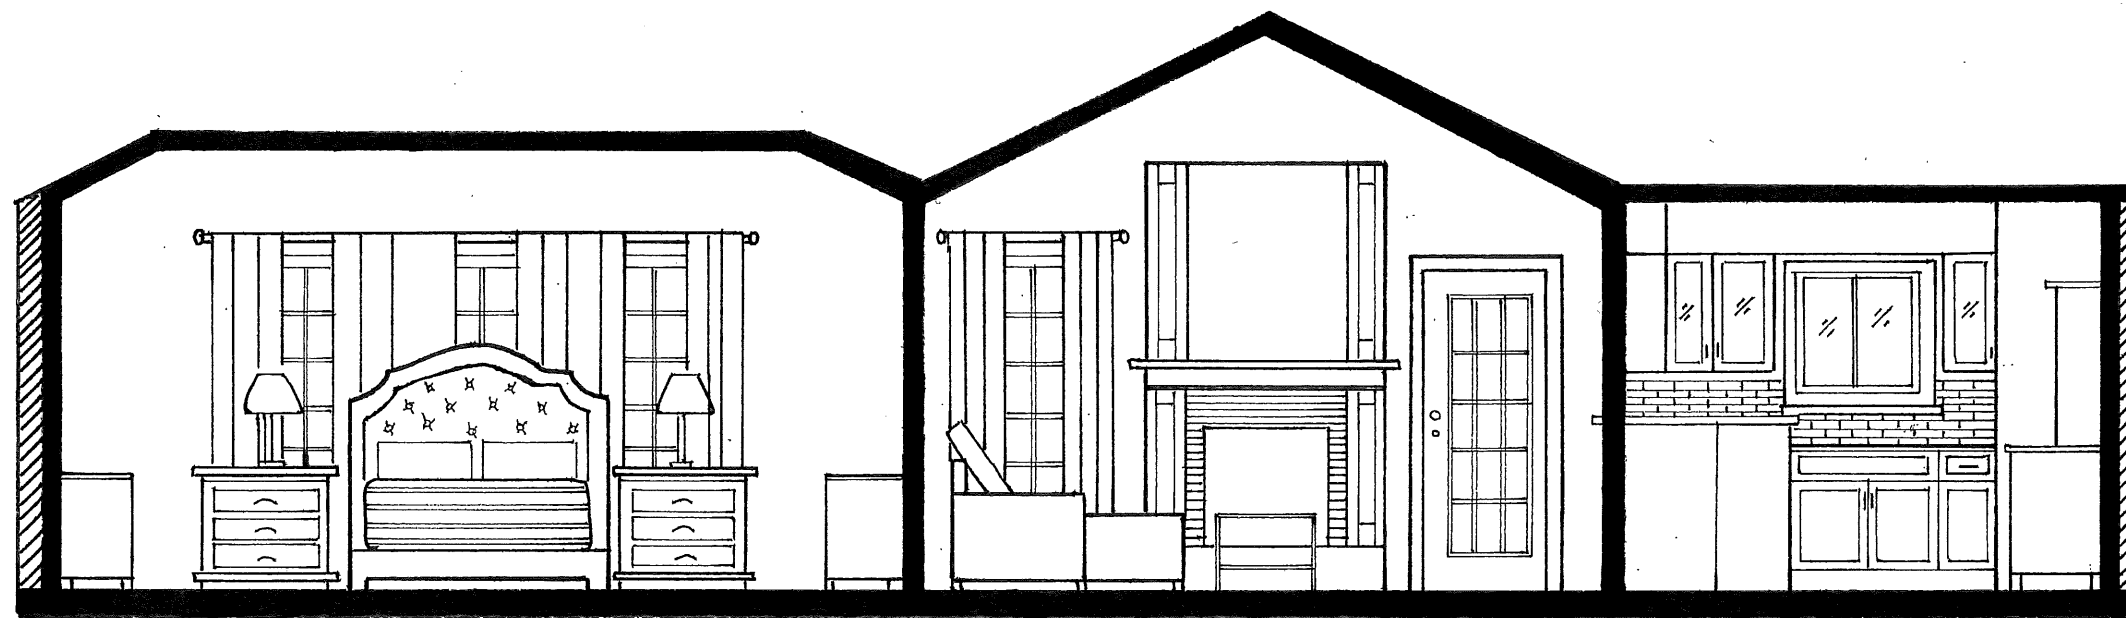

SECTION A

ID 1683: FALL 2018
FINAL PROJECT: D. BALDWIN

SECTION/
ELEVATION

SCALE
1/4" = 1'-0"

SHEET
6
OF
6