

- A** 30" X 77.5"
- B** 30" X 44.5"
- C** 30" X 20"
- 1** 30" X 610.5"
- 2** 24" X 610.5"

SUPERINTENDENTS: BRAYDEN EMMERT, JAKE MONK, MEREDITH GILL

CHENOWETH / CARSON
NOVEMBER 5, 2021




TEAM 1 - SHOP DRAWINGS #3

SCALE: 0'-1/2" = 1'-0" (unless stated otherwise)

DESIGNED BY: MEREDITH GILL

A1.1

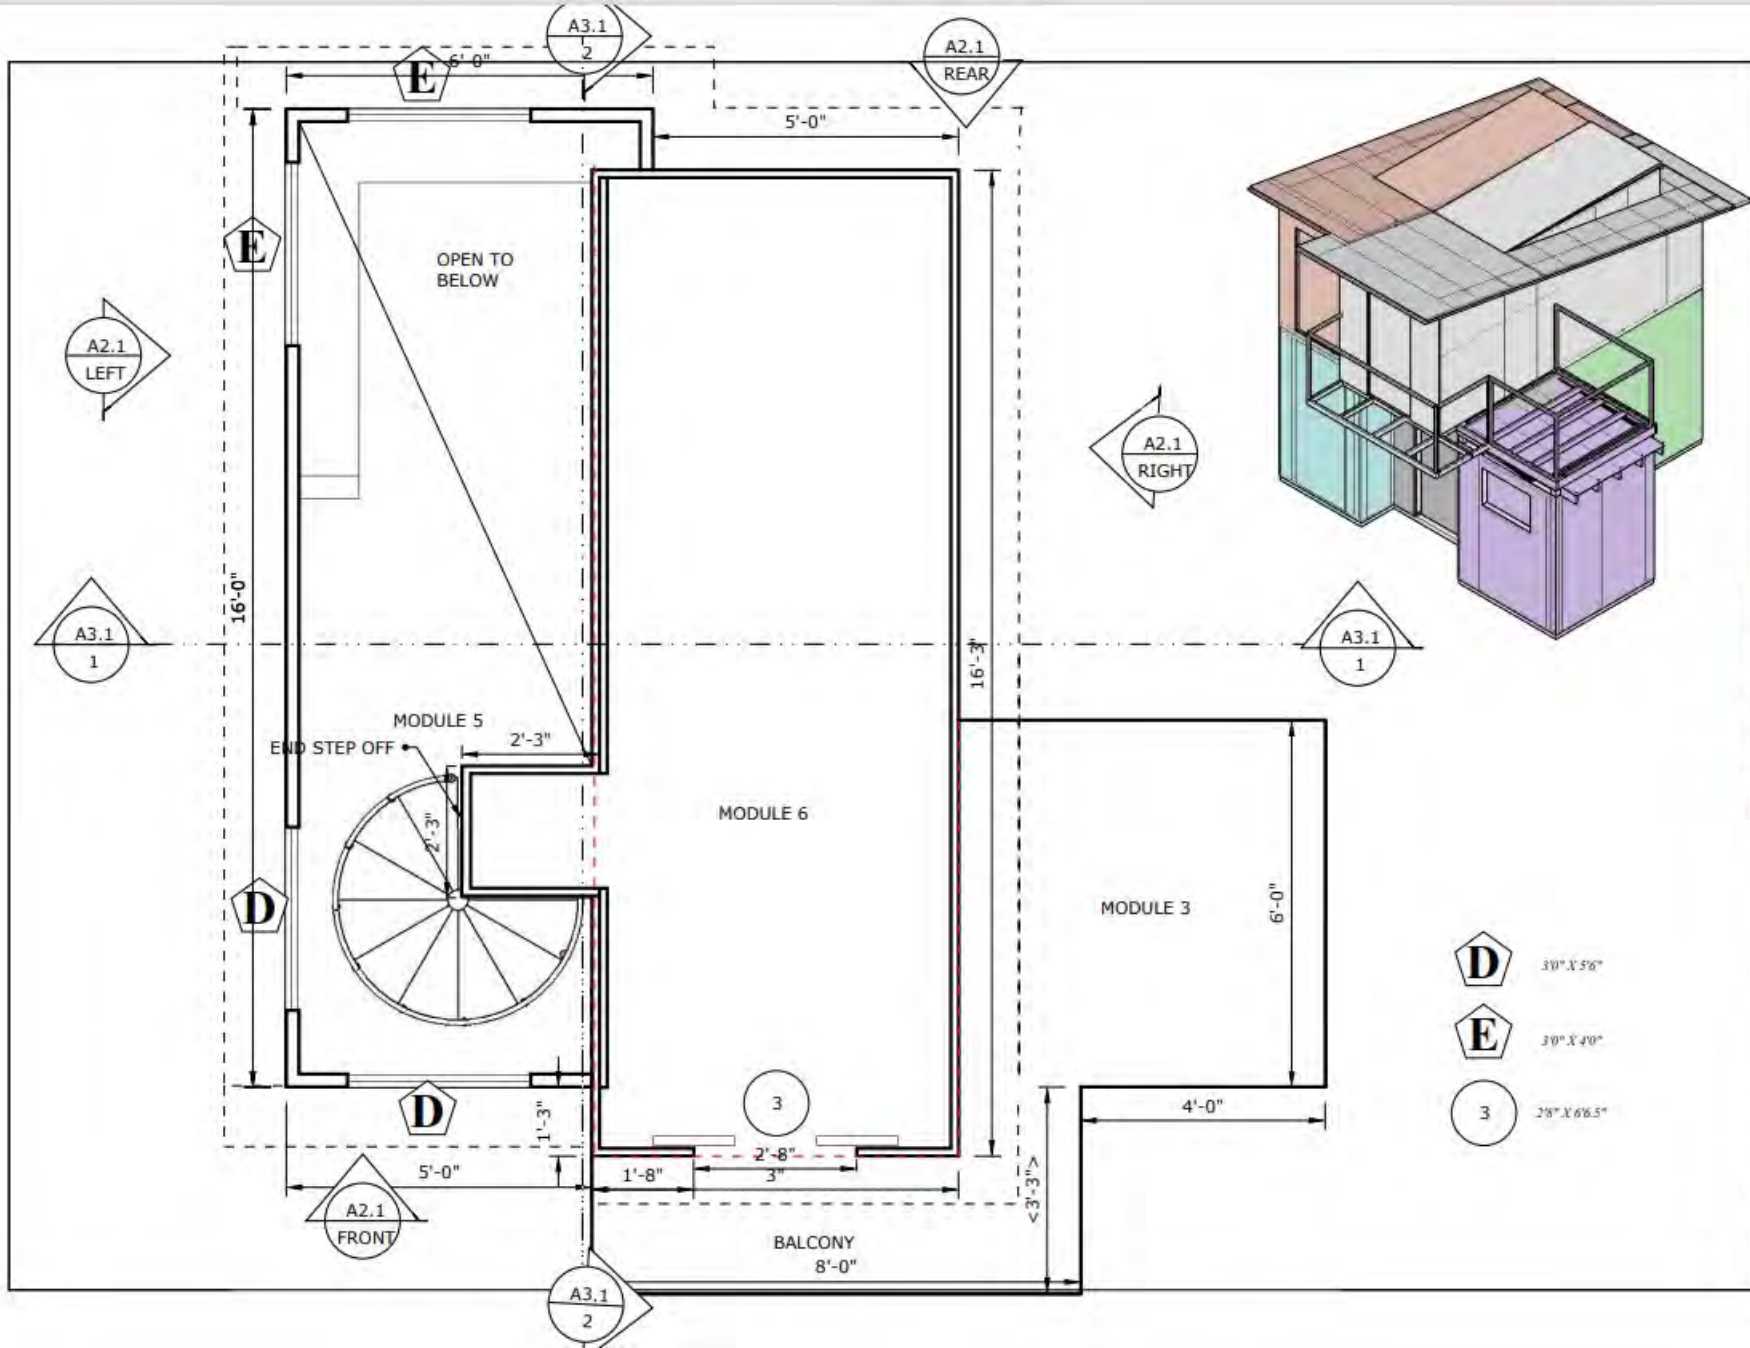

SUPERINTENDENTS; BRAYDEN EMMERT, JAKE MONK, MEREDITH GILL

CHENOWETH / CARSON
NOVEMBER 5, 2021




TEAM 1 - SHOP DRAWINGS #3


SCALE: 0'-1/2" = 1'-0" (unless stated otherwise)

DESIGNED BY: MEREDITH GILL

A1.2

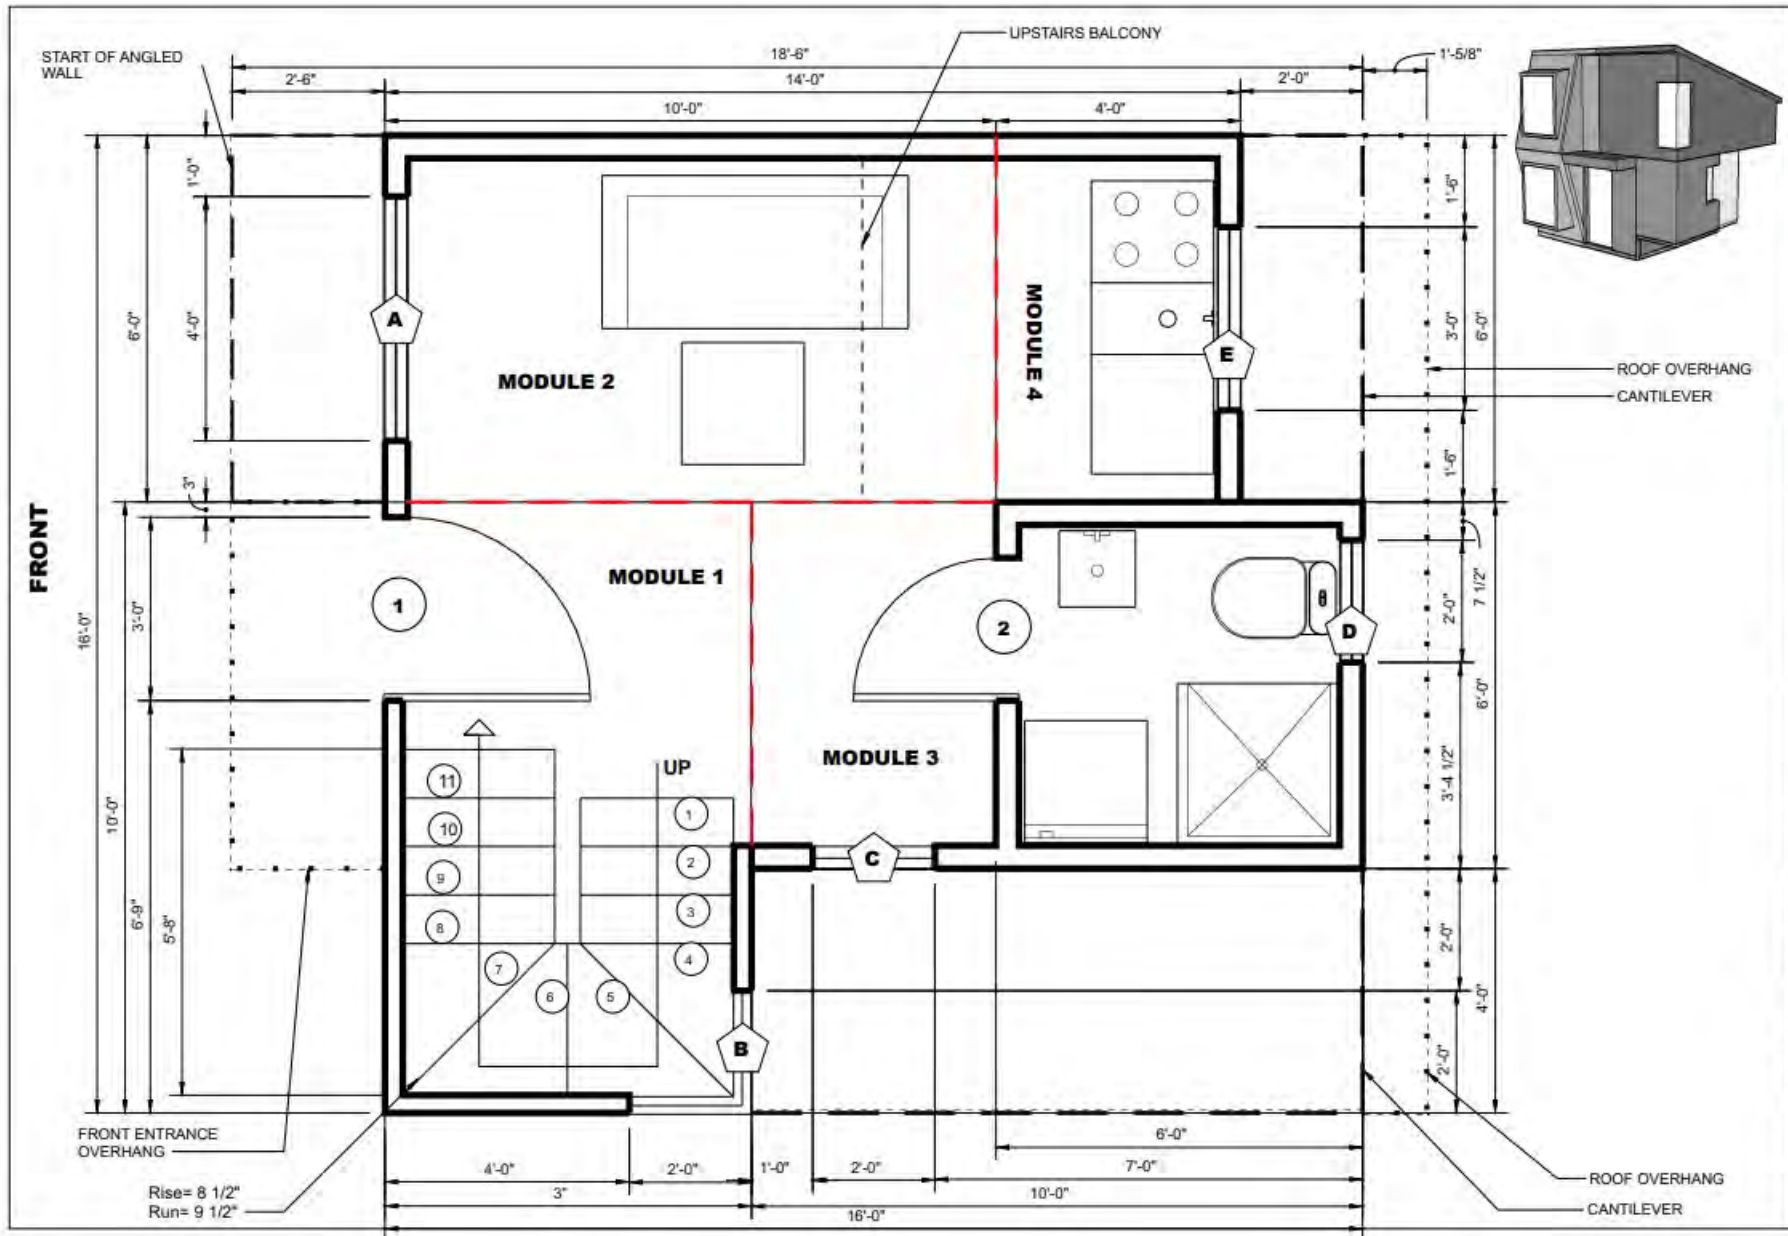

MISSISSIPPI STATE UNIVERSITY	
	
CLIENT BCS1116 Studio A Lee Carson Richard Chenoweth	
ISSUE 8NOV21 FINAL SUB	DRAWN BY Ethan Bounds
PROJECT SHOP DRAWINGS FINAL PROPOSAL	SCALE 1/2" = 1'-0"
TEAM 2	
1st Floor Plan	
A1.1	

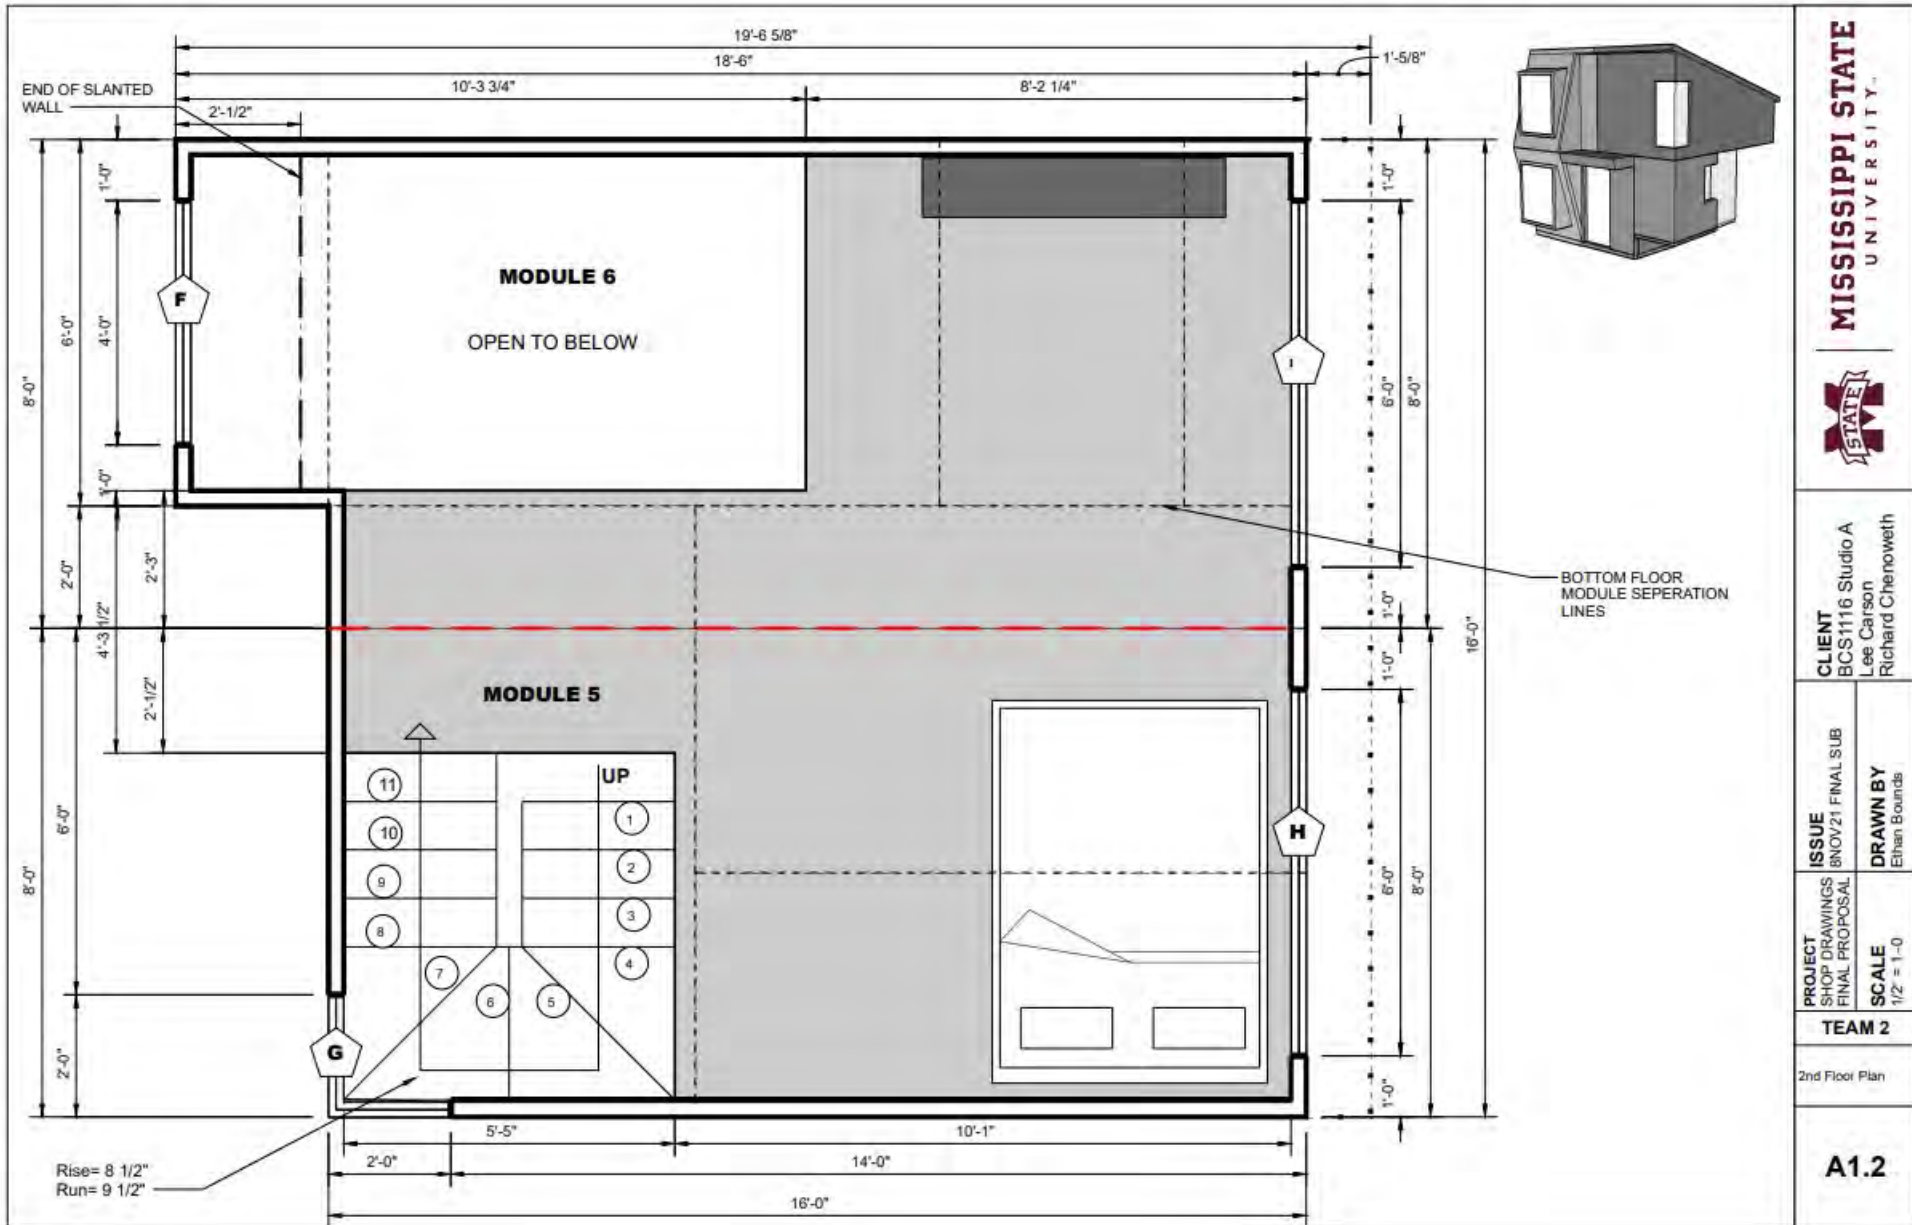

CLIENT
BCS1116 Studio A
Lee Carlson
Richard Chenoweth

ISSUE
8NOV21 FINAL SUB

DRAWN BY
Ethan Bounds

PROJECT
SHOP DRAWINGS
FINAL PROPOSAL


SCALE
1/2" = 1'-0"

TEAM 2

2nd Floor Plan

2022 Summer Tiny House First Floor Plan

** Note dimensions are approximate

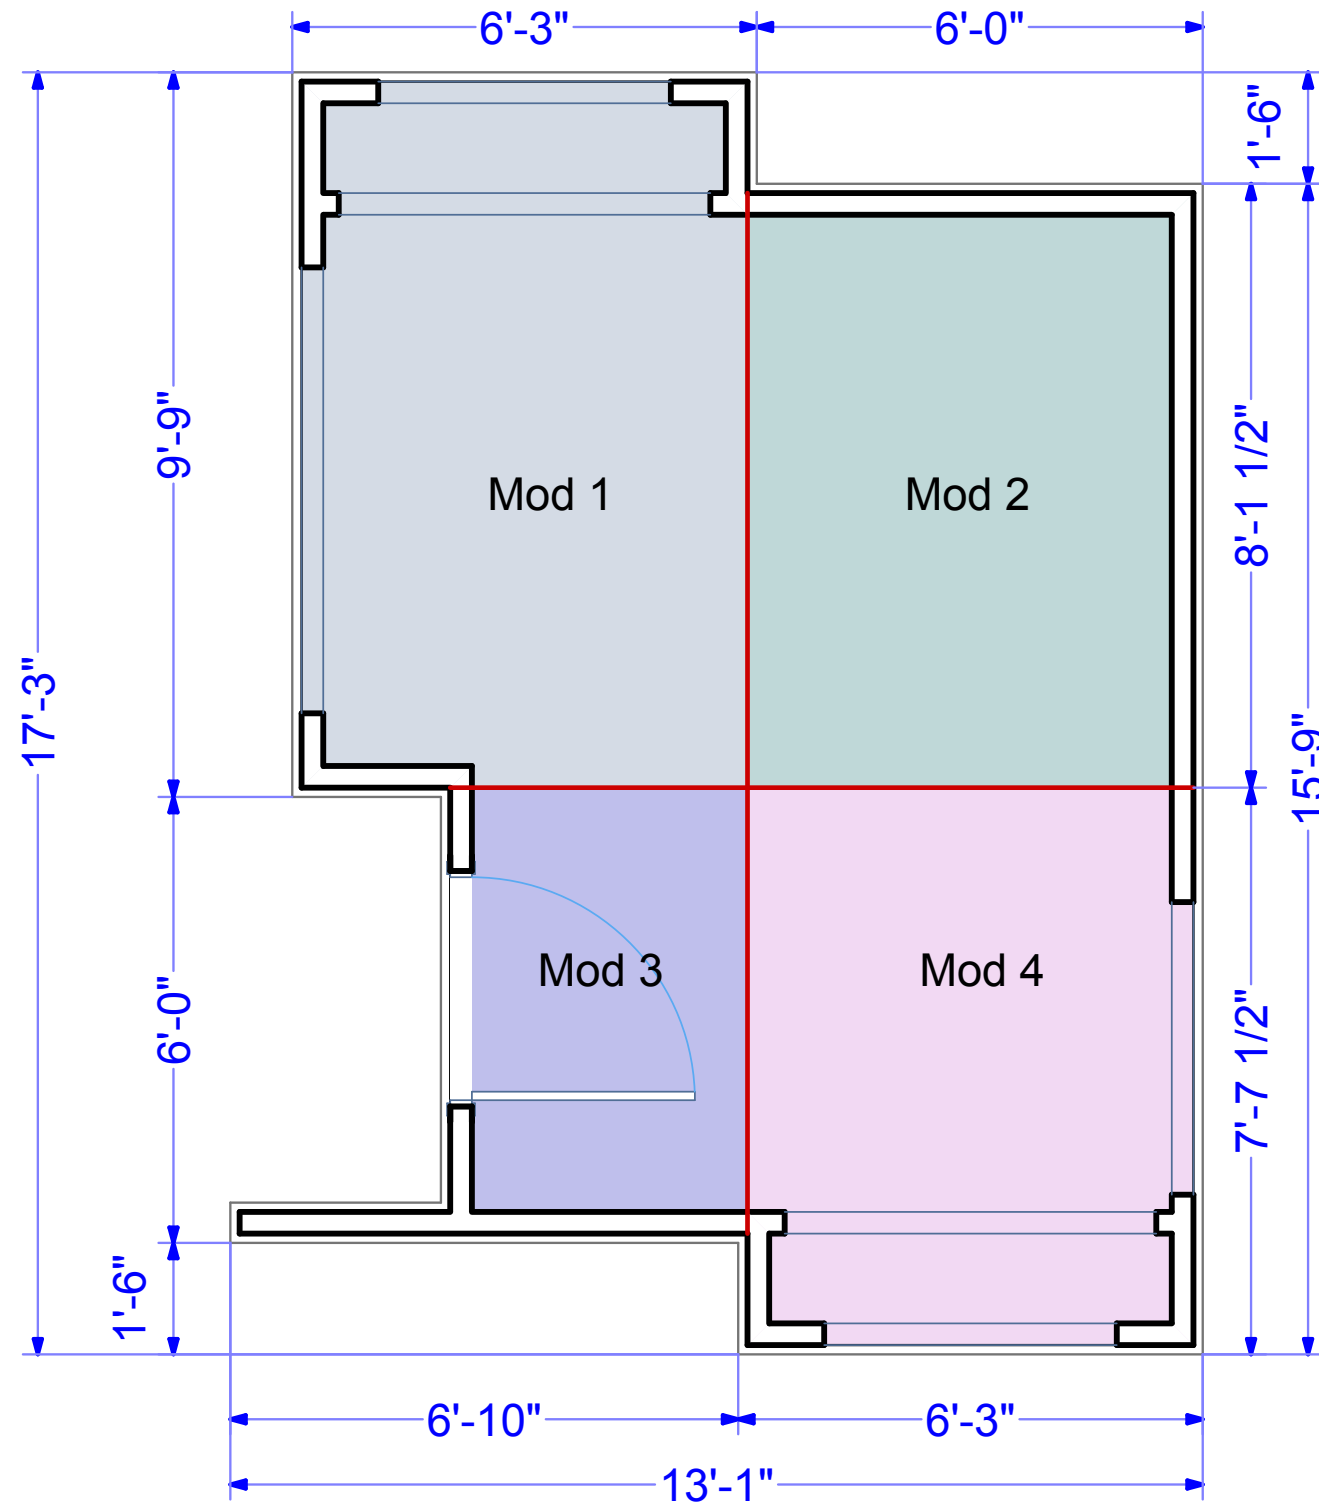

2022 Summer Tiny House Second Floor Plan

** Note dimensions are approximate

