

ID 1683 FINAL PROJECT

A SINGLE FAMILY RESIDENCE

LIST OF DRAWINGS

SHEET 1: COVER SHEET

SHEET 2: FLOOR PLAN

SHEET 3: SCHEDULES

SHEET 4: FURNITURE PLAN

SHEET 5: FURN. SCHD. AND PICTORIAL

SHEET 6: SECTION ELEVATIONS



ID 1683 : FALL 2016

FINAL PROJECT : MARGARET MORSE




COVER
SHEET
SCALE
1/4" = 1'-0"

SHEET
1
OF
6

106

MM

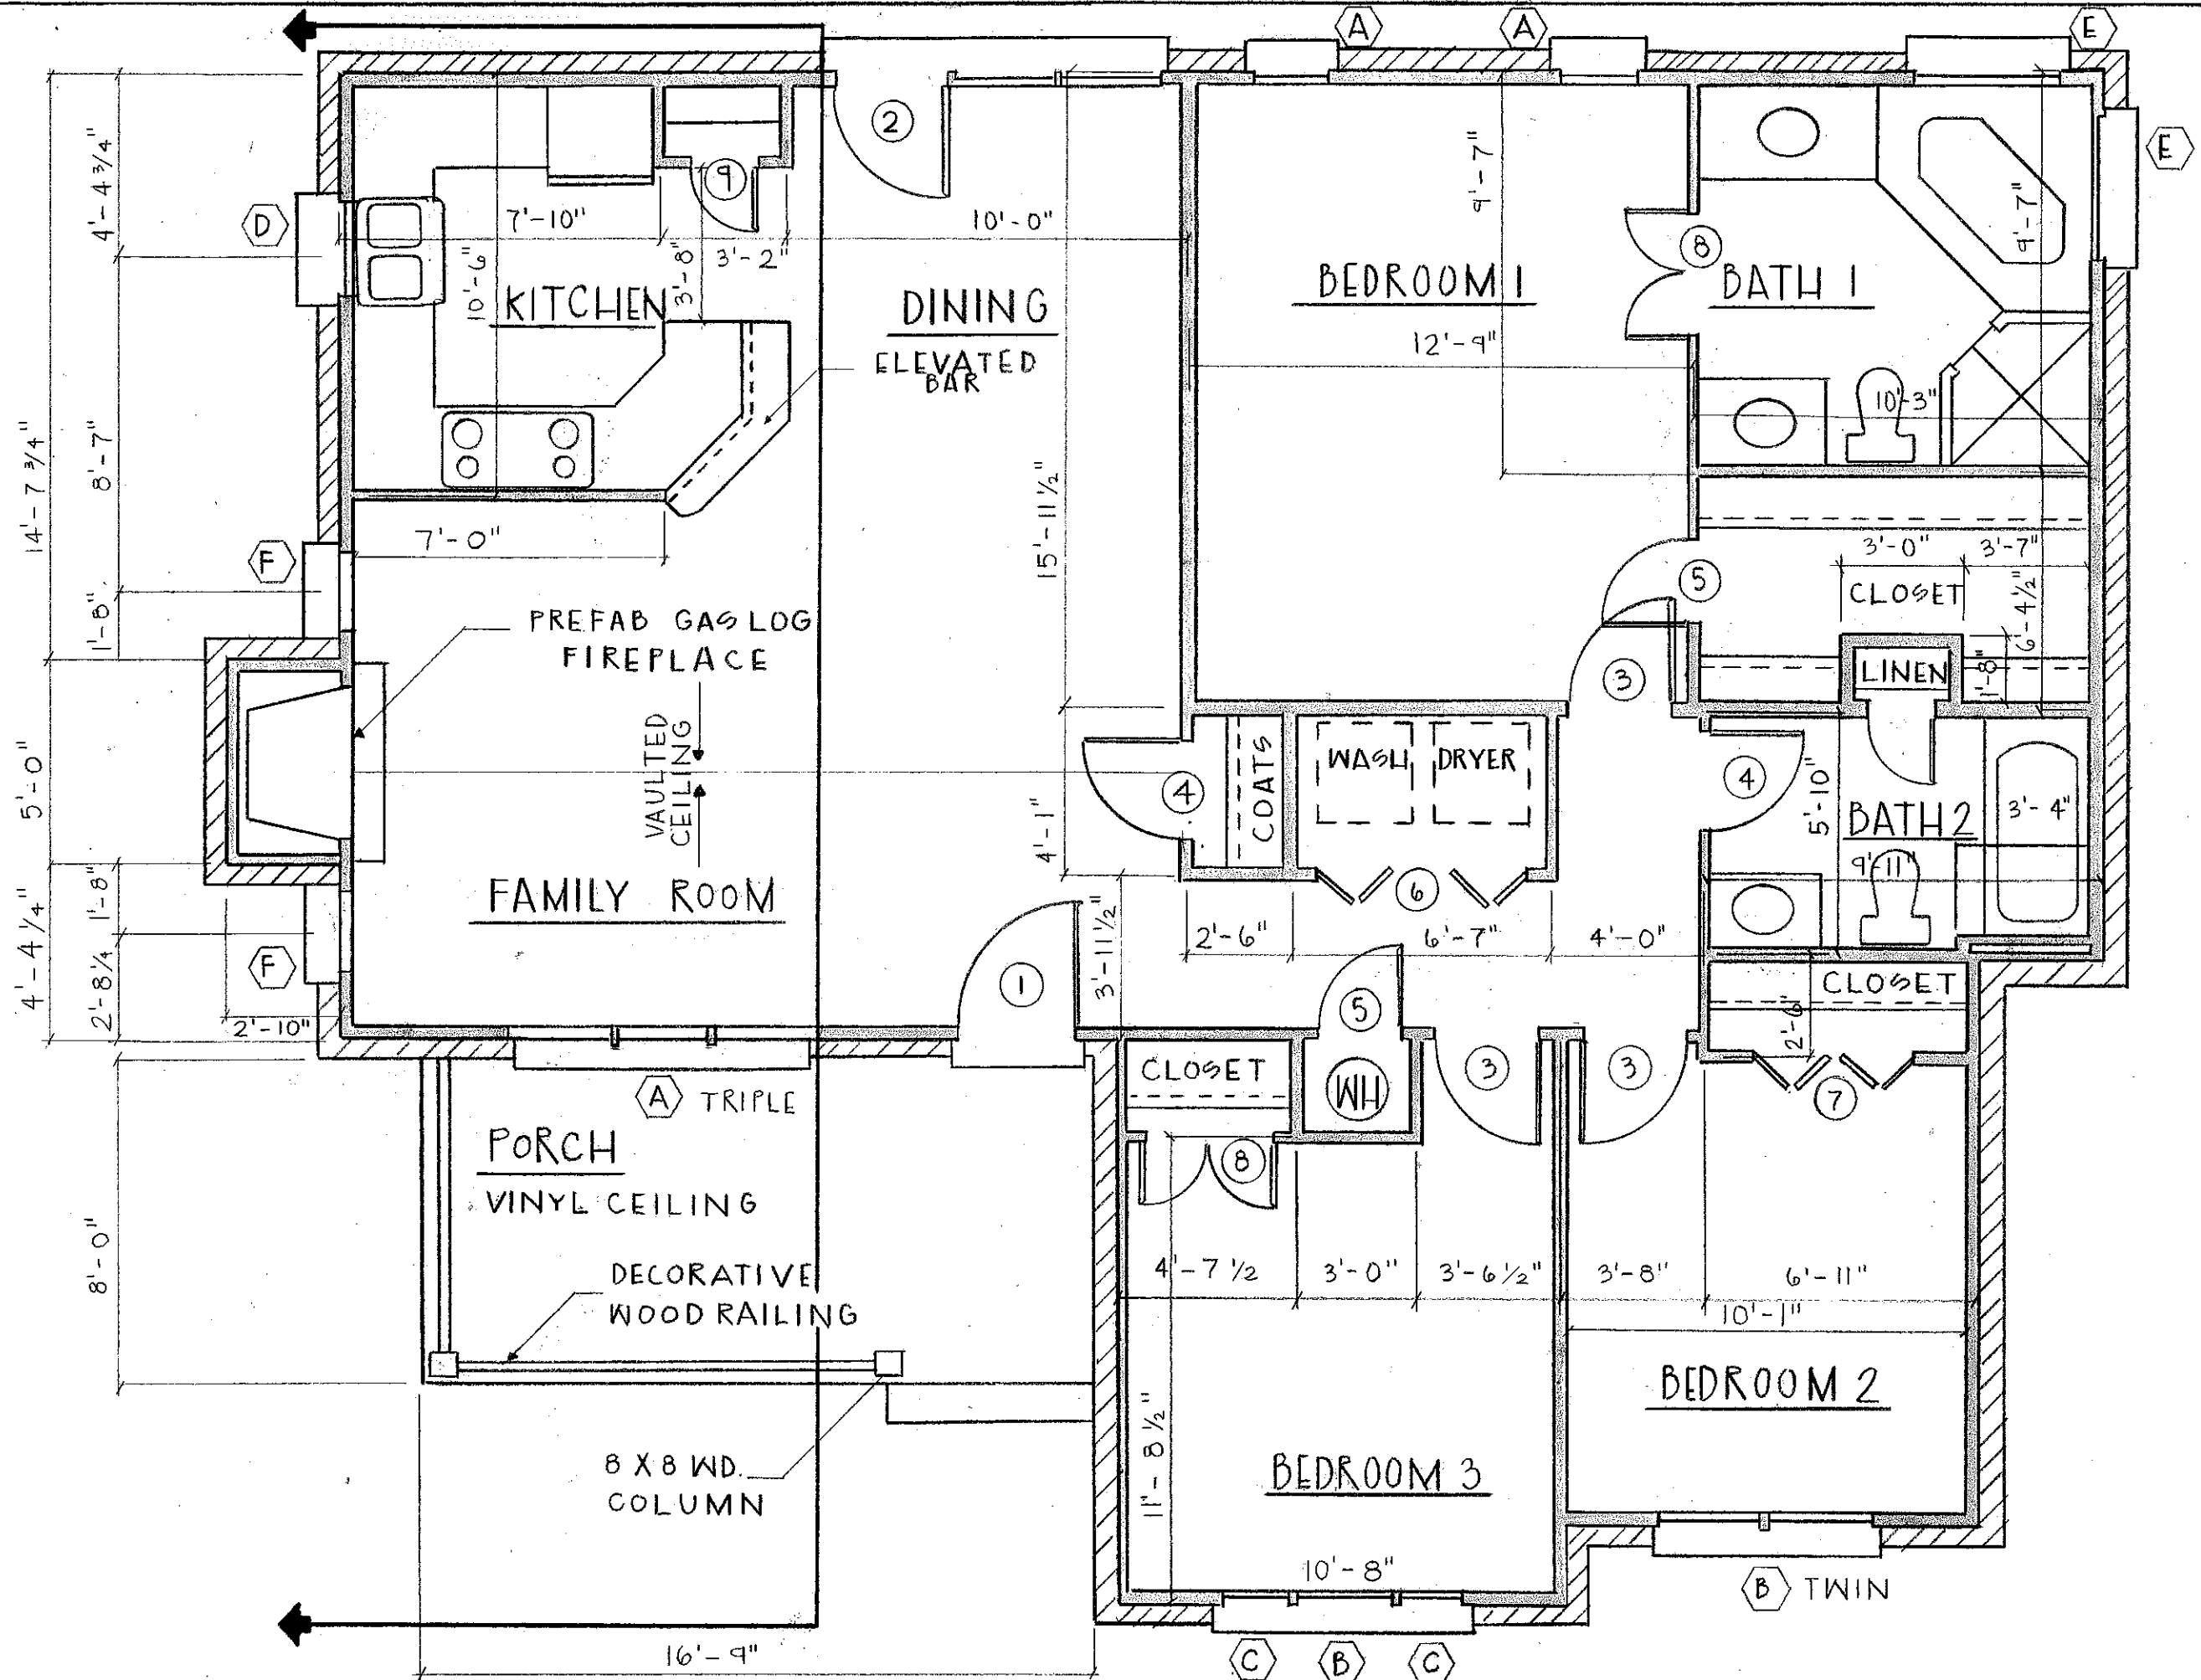

ID 1683 : FALL 2016
FINAL PROJECT : MARGARET MORSE

FLOOR PLAN

SCALE
1/4" = 1'-0"

SHEET
2
OF
6



WINDOW SCHEDULE

MARK	WINDOW SIZE	DESCRIPTION
A	2'-4" X 5'-2"	WD. DH.
B	2'-8" X 6'-2"	WD. DH.
C	1'-8" X 6'-2"	WD. DH.
D	2'-8" X 4'-2"	WD. DH.
E	4'-0" X 4'-2"	FIXED
F	2'-3" X 6'-8"	CUSTOM FIXED

DOOR SCHEDULE

MARK	DOOR SIZE	DESCRIPTION
1	3'-0" X 6'-8" X 1 3/4"	
2	2'-8" X 6'-8" X 1 3/4"	TRIPLE FRENCH
3	2'-6" X 6'-8" X 1 3/8"	
4	2'-4" X 6'-8" X 1 3/8"	
5	2'-0" X 6'-8" X 1 3/8"	
6	5'-0" X 6'-8" X 1 3/8"	BIFOLD
7	4'-0" X 6'-8" X 1 3/8"	BIFOLD
8	3'-0" X 6'-8" X 1 3/8"	DOUBLE OPENING
9	1'-8" X 6'-8" X 1 3/8"	

AREA SCHEDULE

ROOM NAME	DIMENSIONS	AREA
FAMILY	24'-0" X 21'-0"	72,576.00
KITCHEN	7'-10" X 10'-6"	11,844.00
DINING	10'-0" X 10'-6"	15,120.00
BEDROOM 1	12'-9" X 15'-11 1/2"	29,299.00
BEDROOM 2	10'-1" X 11'-6"	16,698.00
BEDROOM 3	11'-2" X 11'-8 1/2"	18,827.00

FINISH SCHEDULE

ROOM NAME	WALLS	FLOOR	CEILING
FAMILY	S.L	W.D	D.W
KITCHEN	P.T	W.D	D.W
DINING	S.L	W.D	D.W
BEDROOM 1	P.T	W.D	D.W
BATH 1	P.T	S.T	D.W
BEDROOM 2	P.T	W.D	D.W
BEDROOM 3	P.T	W.D	D.W
BATH 2	P.T	S.T	D.W

FINISH LEGEND

- S.L - SHIPLAP
- P.T - PAINT
- W.D - HARDWOOD FLOORING
- S.T - SLATE
- D.W - DRY-WALL


ID 1683: FALL 2016

FINAL PROJECT: MARGARET MORSE

SCHEDULES

SCALE
1/4" = 1'-0"

SHEET
3
OF
6

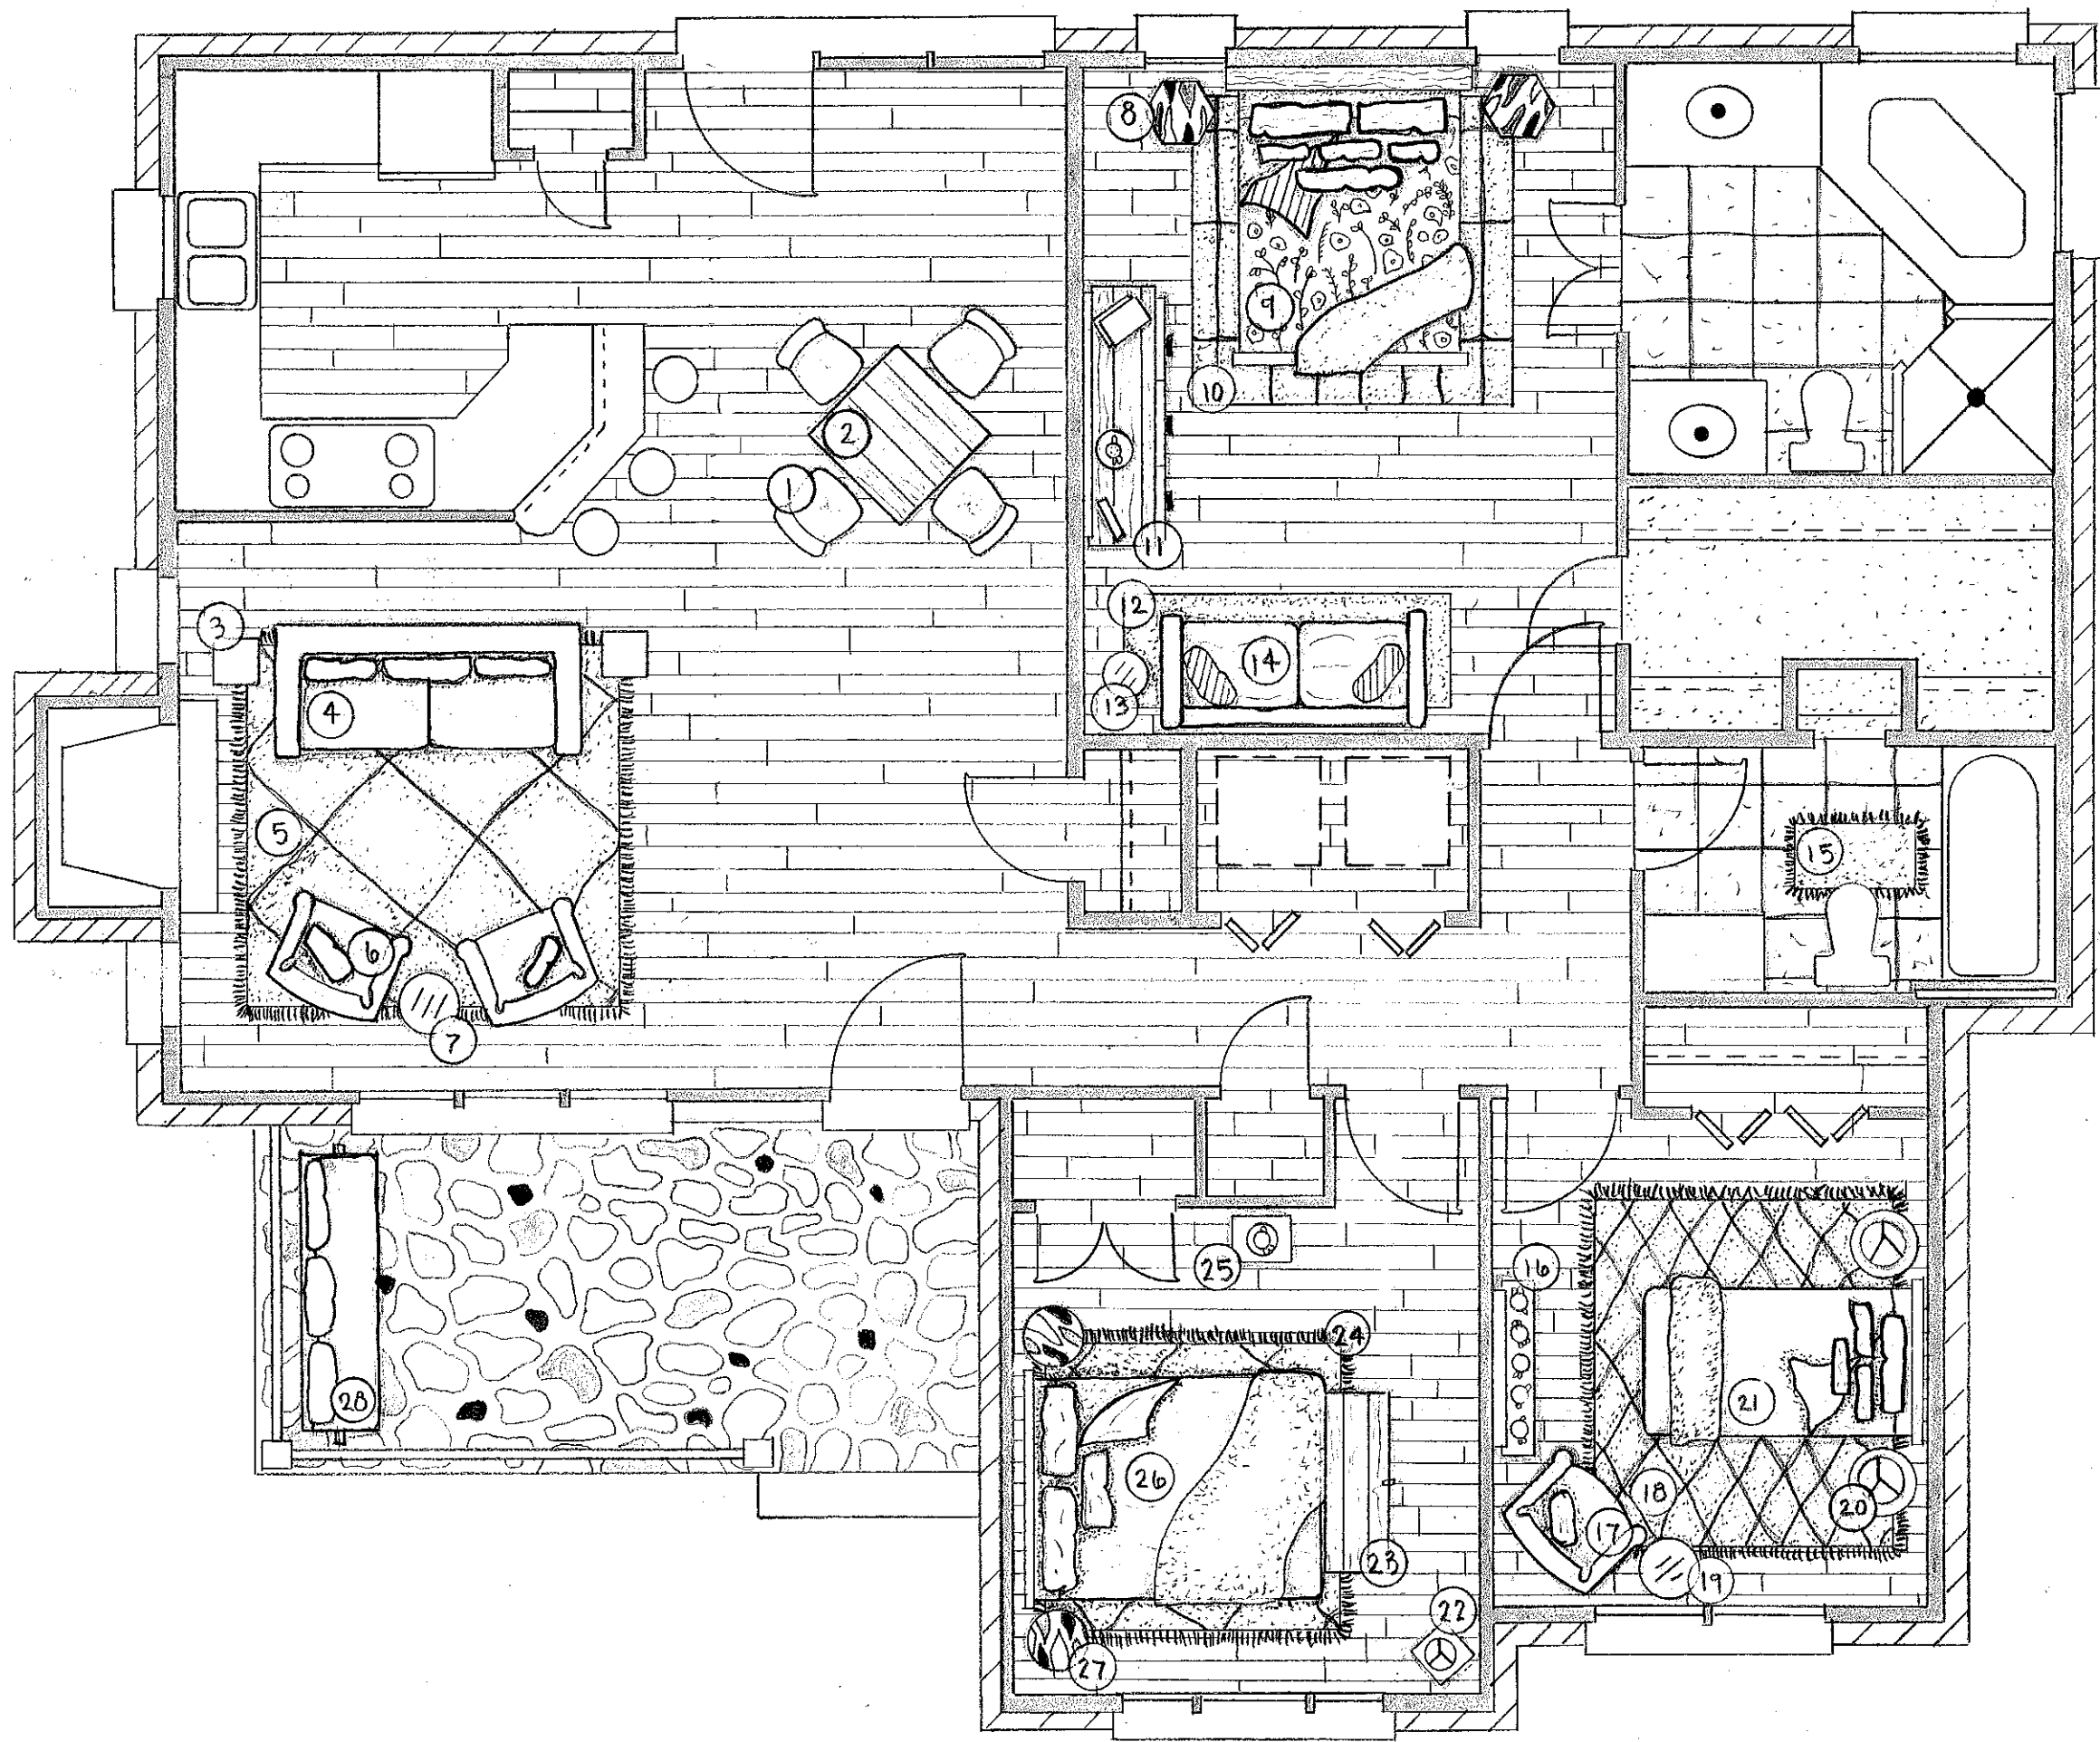

M

ID 1683 : FALL 2016
 FINAL PROJECT: MARGARET MORSE


FURNITURE
 PLAN

SCALE
 1/4" = 1'-0"

SHEET
 4
 OF
 6

FURNITURE SCHEDULE

MARK	DESCRIPTION	DIMENSIONS
1	KITCHEN CHAIR	42" X 16"
2	KITCHEN TABLE	30" X 72"
3	END TABLE	26" X 22"
4	COUCH	33" X 60"
5	RUG	60" X 60"
6	CHAIR	28" X 25"
7	GLASS TABLE	26" X 22"
8	MARBLE TABLE	30" X 24"
9	QUEEN BED	60" X 80"
10	RUG	84" X 84"
11	WOOD TABLE	35" X 57"
12	RUG	60" X 36"
13	GLASS TABLE	26" X 22"
14	COUCH	33" X 60"
15	RUG	12" X 24"
16	TABLE W/ PLANTS	30" X 40"
17	CHAIR	28" X 25"
18	RUG	84" X 84"
19	GLASS TABLE	26" X 22"
20	SIDE TABLE	26" X 22"
21	TWIN BED	38" X 75"
22	TABLE	26" X 22"
23	CHEST	38" X 18"
24	RUG	72" X 72"
25	CACTUS	1" X 3"
26	QUEEN BED	60" X 80"
27	SIDE TABLE	30" X 24"
28	SWING	48" X 24"

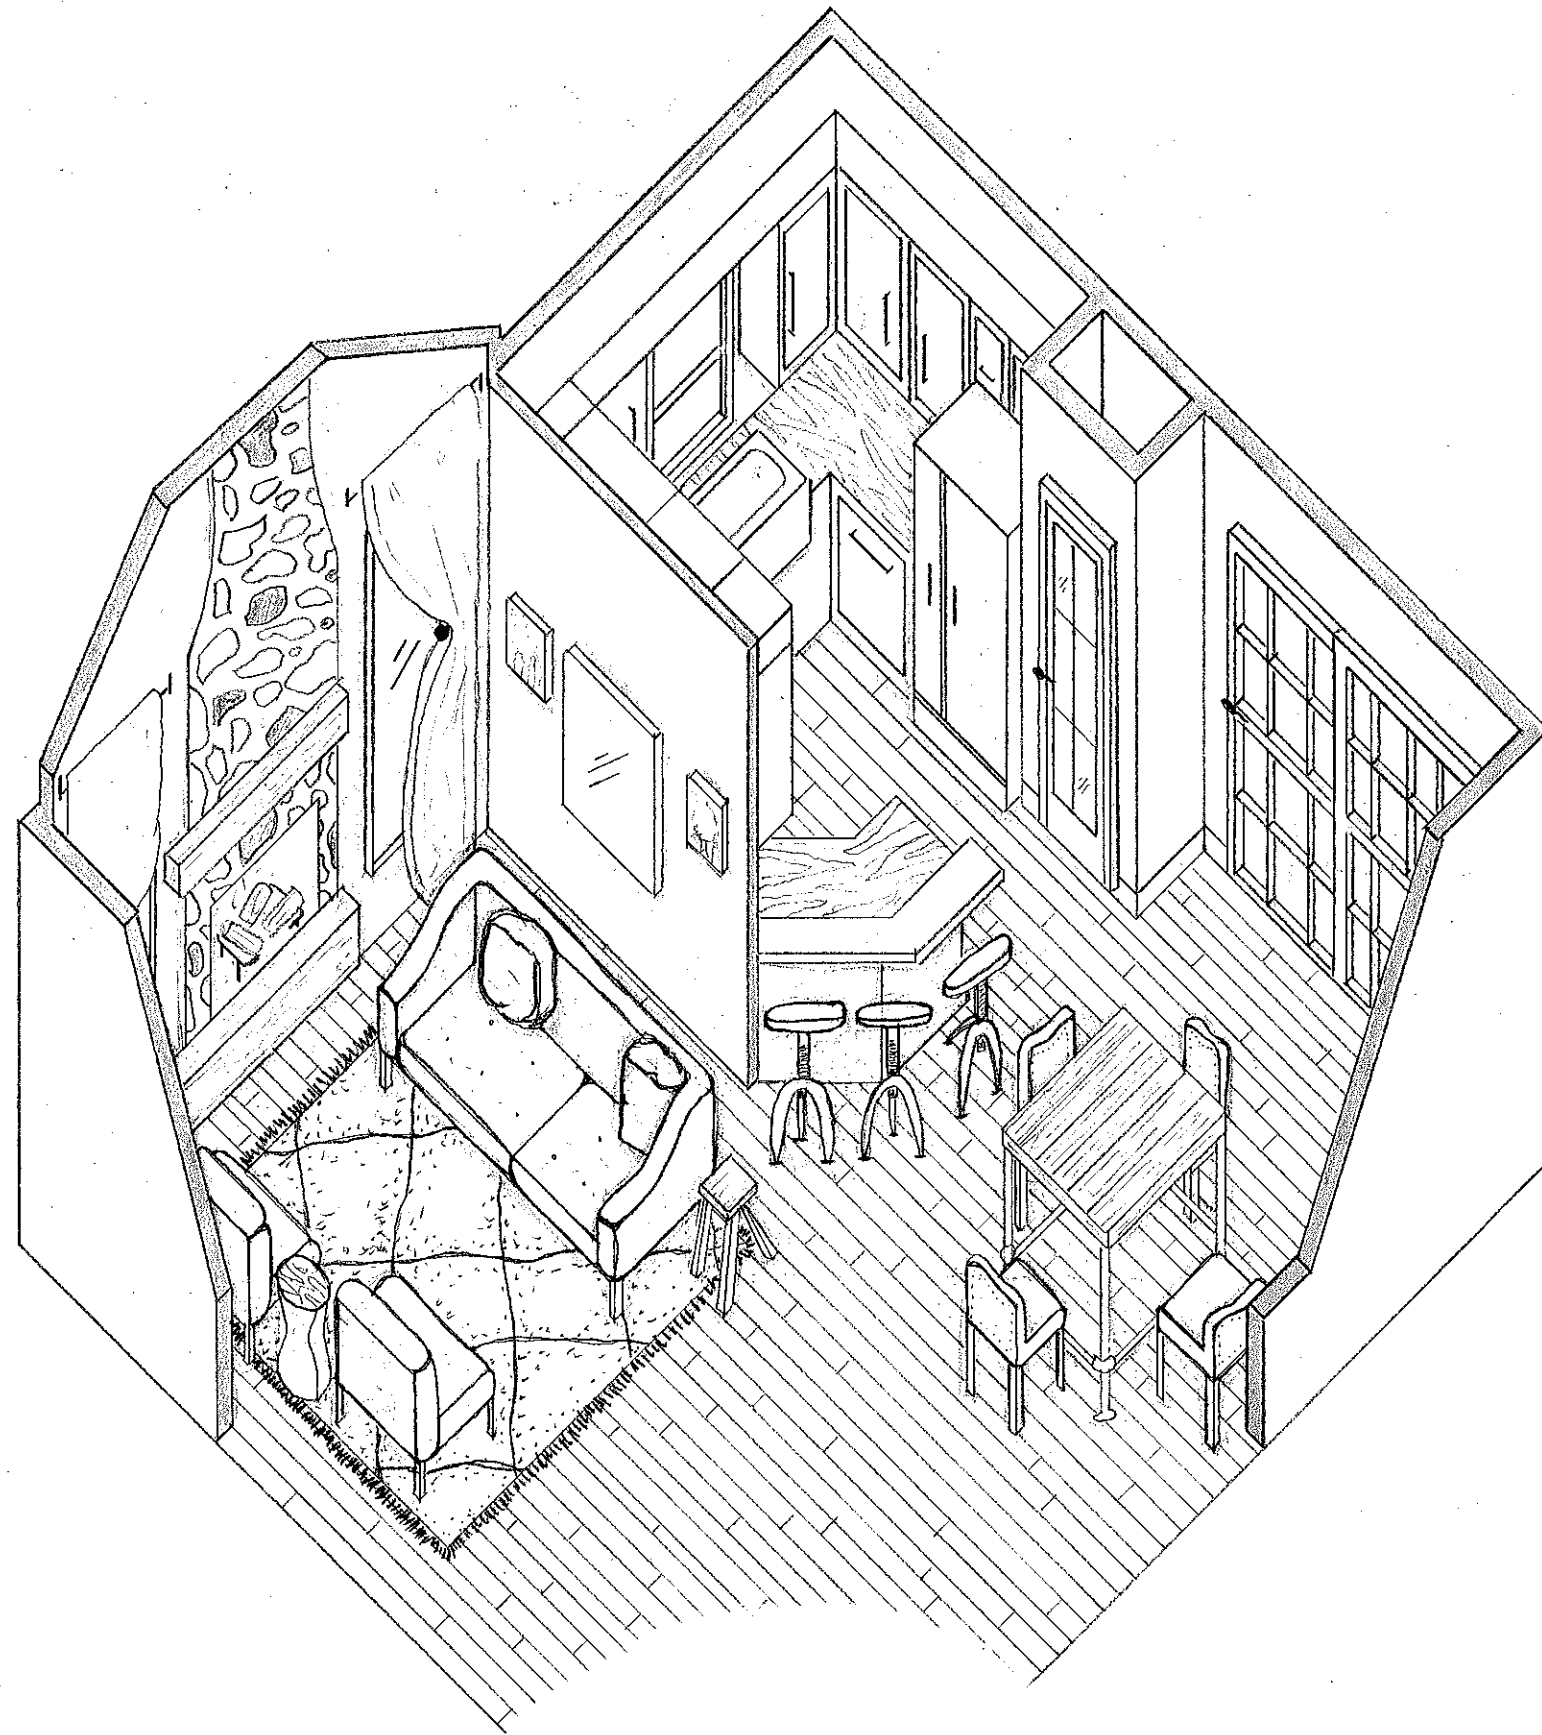


M.M.

ID 1683 : FALL 2016


FINAL PROJECT: MARGARET MORSE

SCHEDULE
AND
PICTORIAL
SCALE
1/4" = 1'-0"


SHEET
5
OF
6

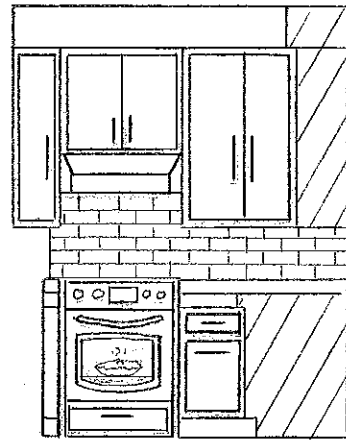

ELEVATION A

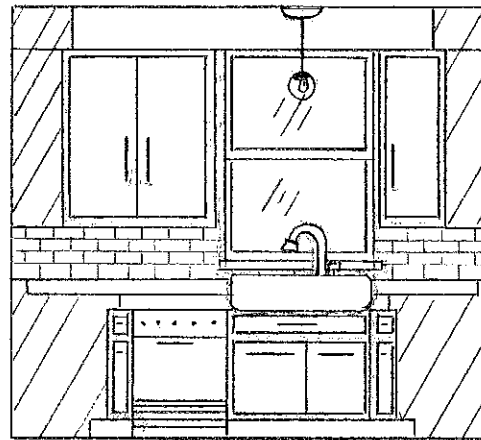

ELEVATION B

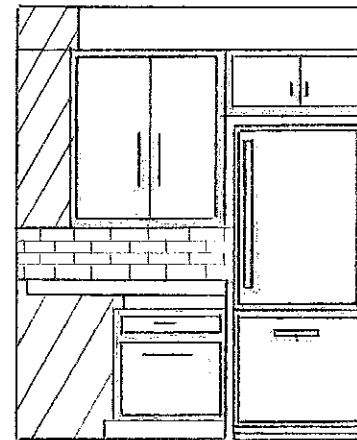


ELEVATION C

KITCHEN ELEVATIONS
SCALE 1/4" = 1'-0"

TD 1683: FALL 2016

FINAL PROJECT: MARGARET MORSE

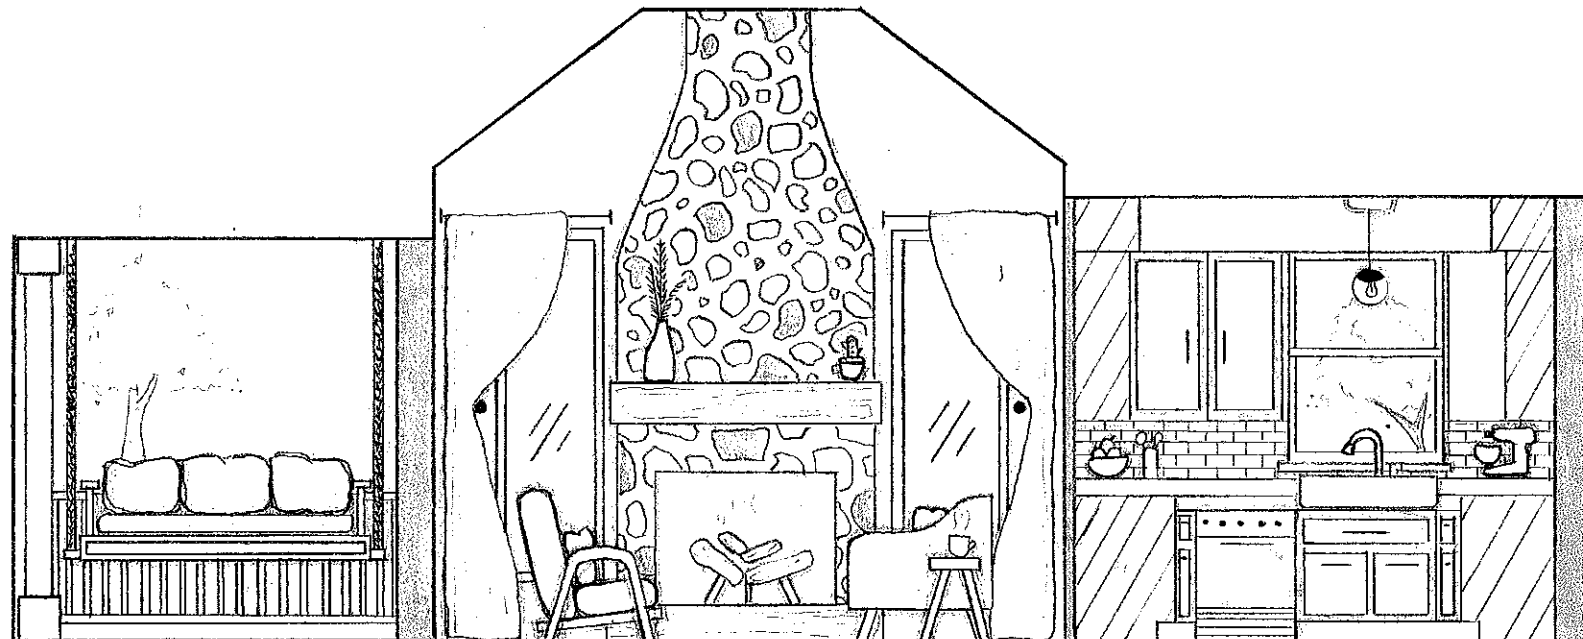

ELEVATIONS

SCALE
1/4" = 1'-0"

SHEET
6
OF
6