


ID1683 FINAL PROJECT
A SINGLE FAMILY
RESIDENCE

LIST OF DRAWINGS

- SHEET 1: COVER SHEET
- SHEET 2: FLOOR PLAN
- SHEET 3: SCHEDULES
- SHEET 4: FURNITURE PLAN
- SHEET 5: FURNITURE LEGEND/PICTORIAL
- SHEET 6: SECTION/ELEVATIONS

DESIGN

201683: FALL - 2018
FINAL PROJECT: A. BUNTIN

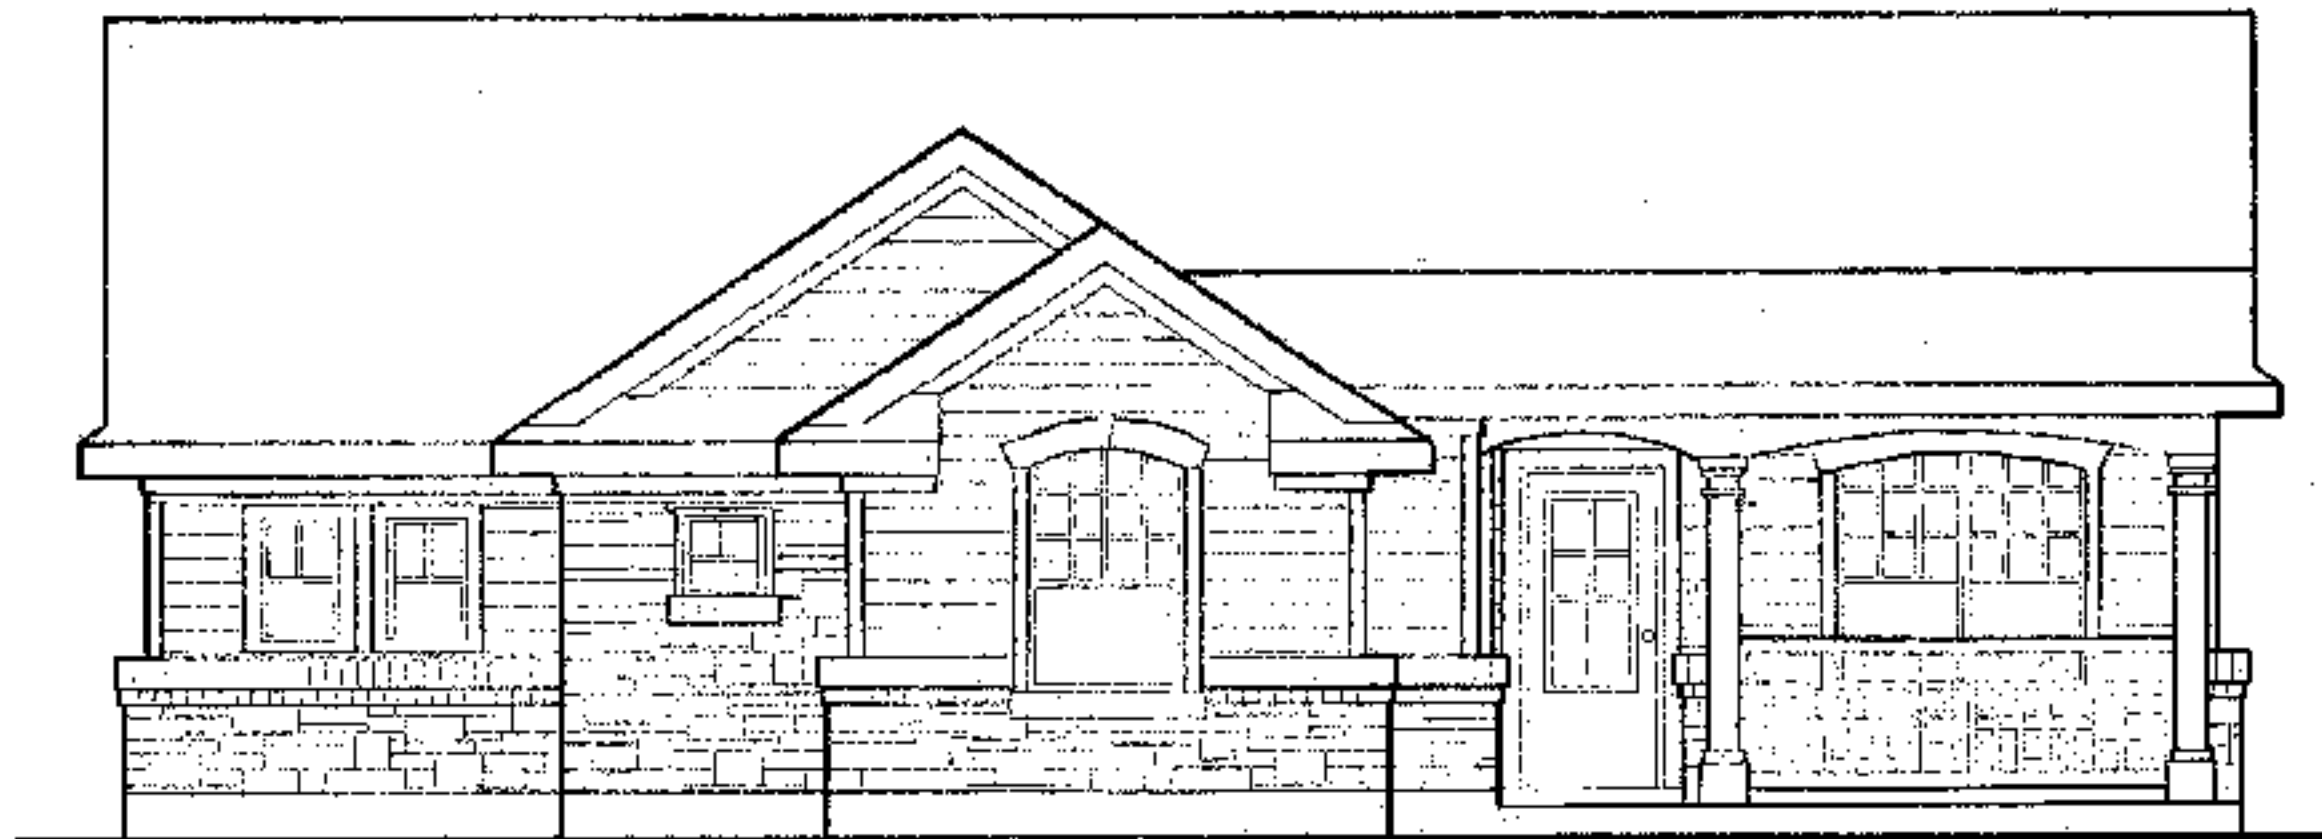


COVER SHEET

SCALE
1/2"=1'-0"

SHEET

OF
6

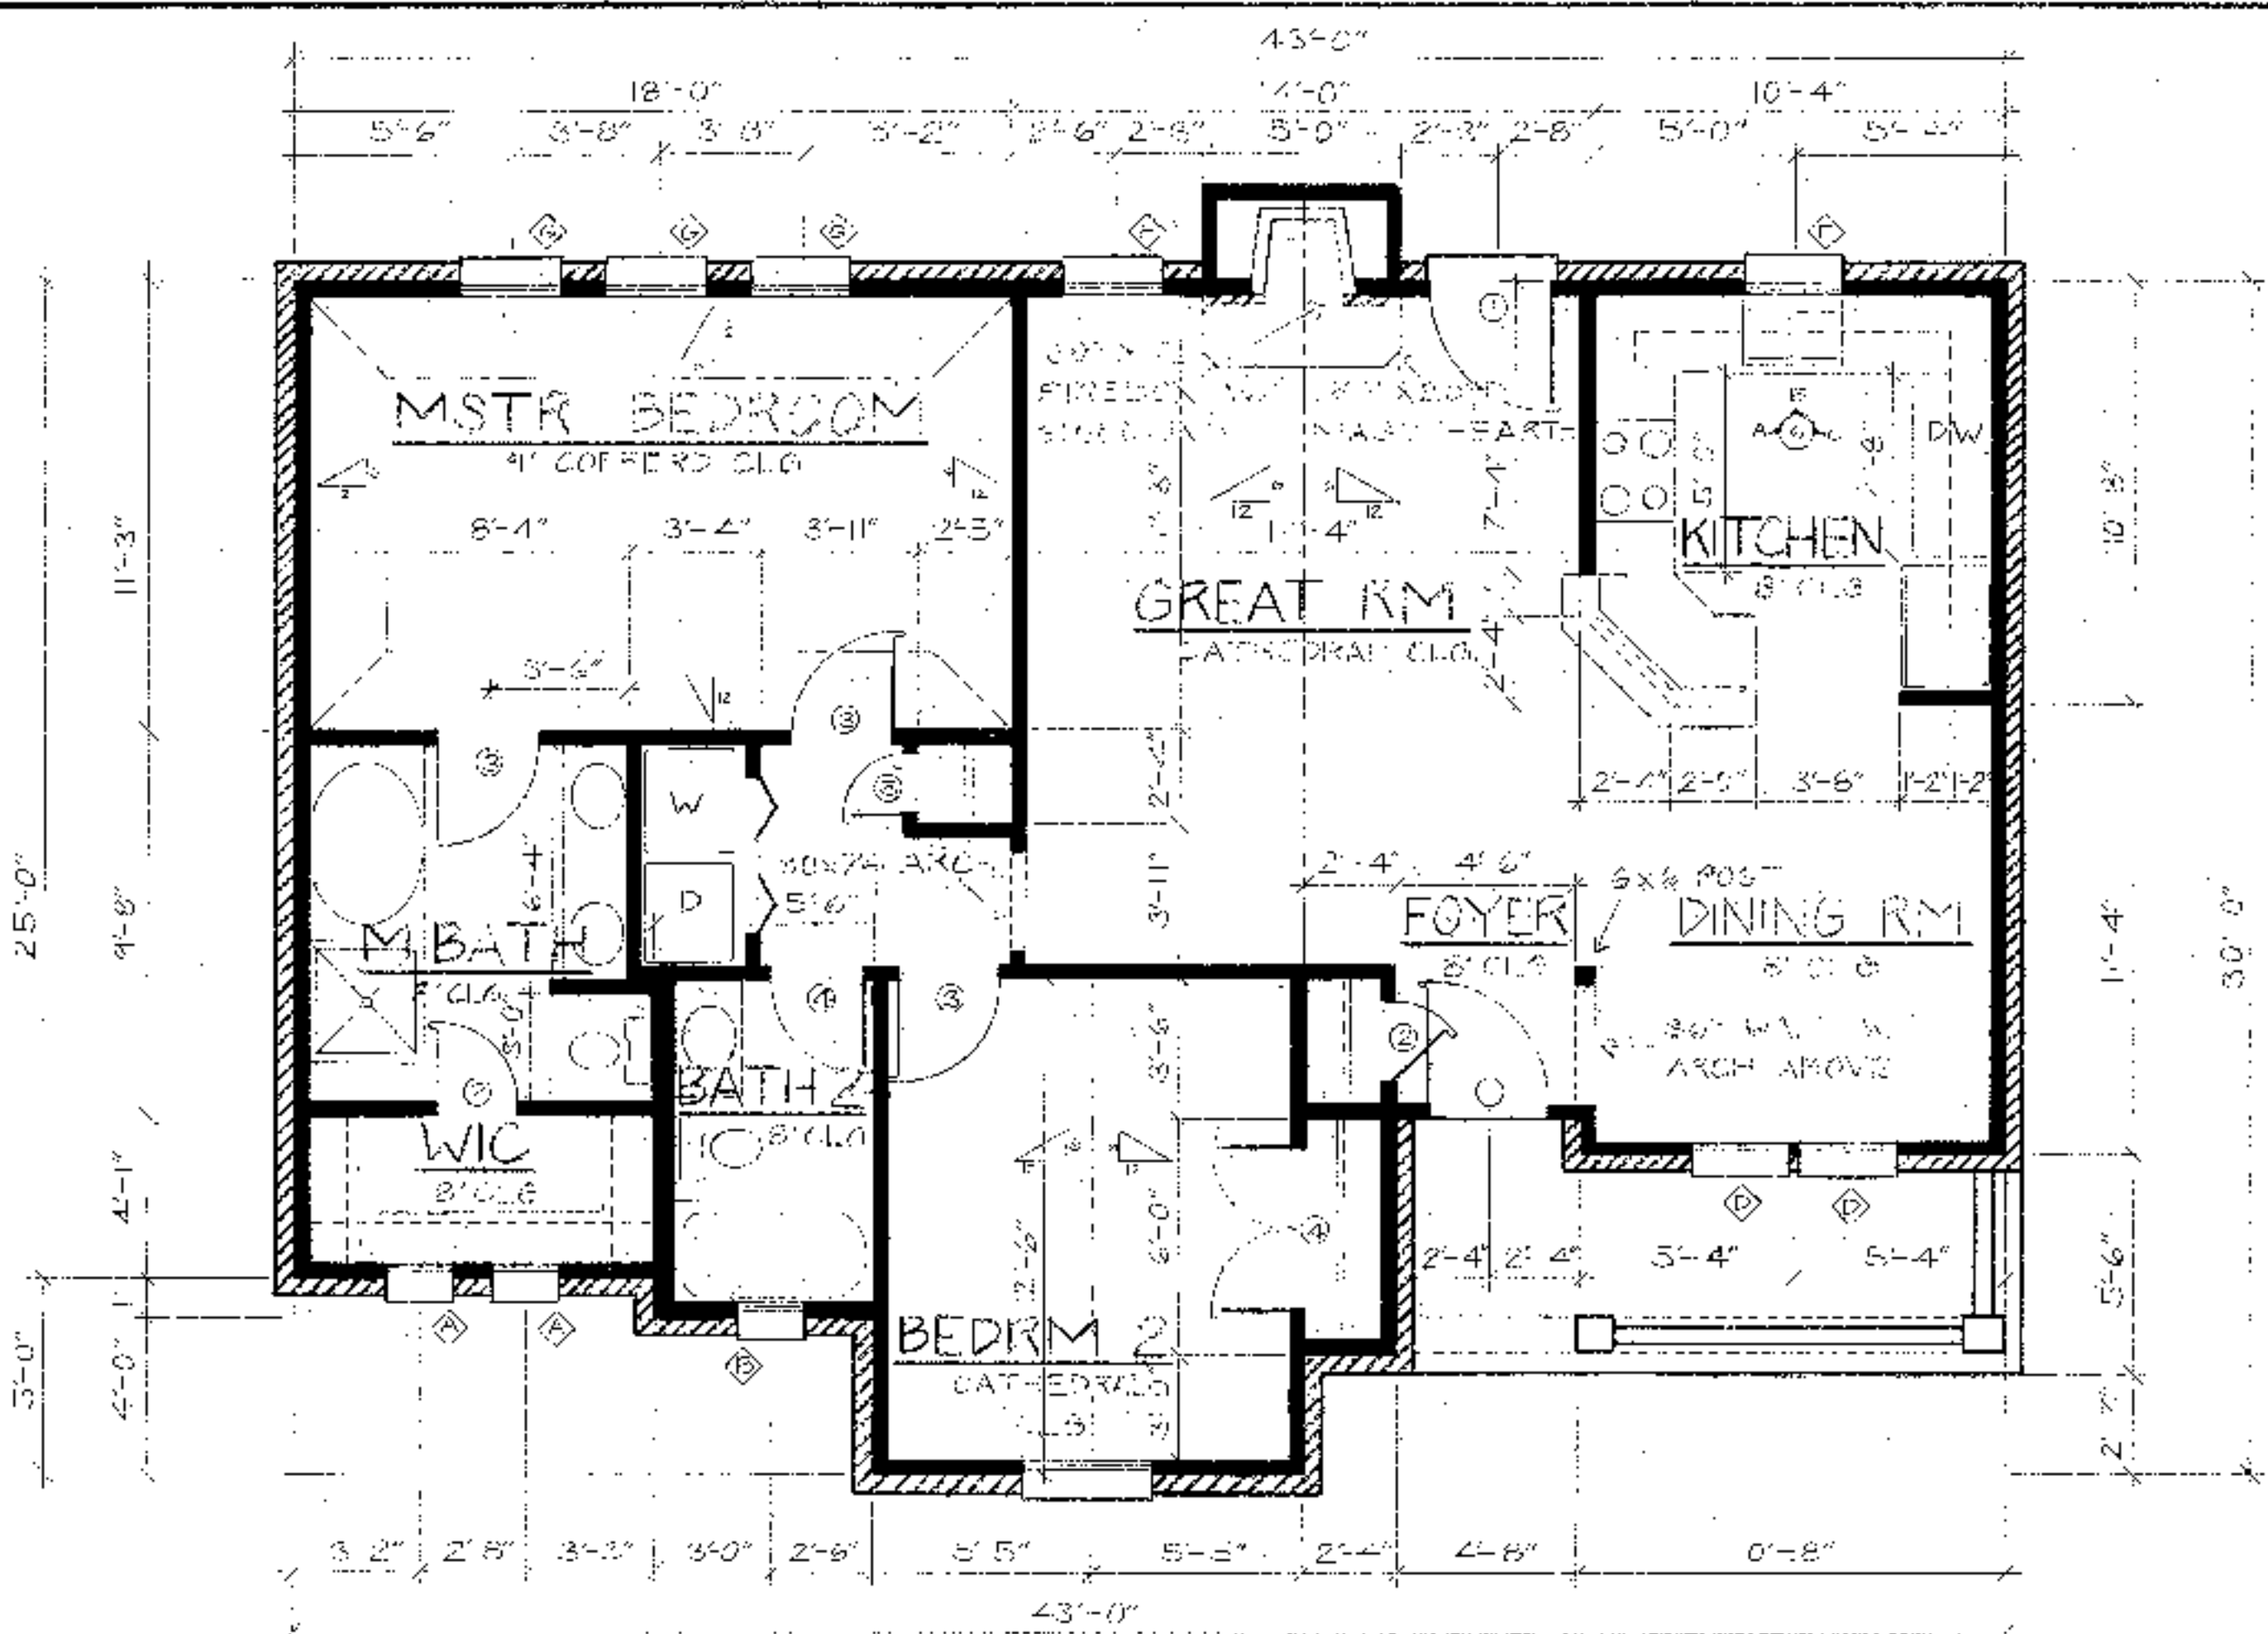

DESIGN

10 1623 FALL 2016
 FINAL PROJECT: A. BLIN: IN

FLOOR PLAN
 SCALE 1/8" = 1'-0"
 SHEET 2 OF 6

DESIGN

WINDOW SCHEDULE

MARK	WINDOW SZ	DESCRIPTION
A	2'-0" W x 5'-0" H	FIXED GL. DIVIDED LT.
B	2'-0" W x 2'-0" H	FIXED GL. DIVIDED LT.
C	3'-0" W x 6'-0" H	SL. DIV. LT. ARCH TP.
D	3'-0" W x 5'-0" H	SL. DIV. LT. ARCH TP.
E	3'-0" W x 3'-0" H	HORIZONTAL SLIDER
F	3'-0" W x 4'-0" H	SINGLE HUNG
G	3'-0" W x 5'-0" H	SINGLE HUNG

DOOR SCHEDULE

MARK	DOOR SZ	DESCRIPTION
1	3'-0" x 6'-0"	SOLID CORE WD. W/ GL.
2	2'-6" x 6'-0"	HOLLOW CORE WD.
3	2'-6" x 4'-0"	HOLLOW CORE WD.
4	2'-0" x 8'-0"	HOLLOW CORE WD.
5	1'-6" x 6'-0"	HOLLOW CORE WD. PAIR
6	4'-0" x 6'-0"	HOLLOW CORE WD. SGL.

AREA SCHEDULE

ROOM NAME	DIMENSIONS	AREA
GREAT ROOM	14'-4" x 13'-7"	195 SF
KITCHEN	10'-4" x 10'-0"	103 SF
MSTR BR.	12'-0" x 11'-5"	122 SF
MSTR BTH	9'-0" x 8'-1"	72 SF
BEDROOM	12'-2" x 10'-1"	112 SF

FINISH SCHEDULE

ROOM NAME	WALLS	FLOOR	CEILING
LOVER	PT	WD	PT
GREAT ROOM	PT	WD	PT
KITCHEN	PT	WD	PT
MASTER BR.	PT	WD	PT
MASTER BTH	PT	CT	PT
MASTER WC	PT	CT	PT
BEDROOM	PT	WD	PT
BAT-2	PT	CT	PT
LAUNDRY	PT	WD	PT

FINISH LEGEND


PT - PAINT
 WD - HARDWOOD FLOORING
 CT - CERAMIC TILE

ID 1683: FALL 2018

FINAL PROJECT: A. BUNTIN

SCHEDULES

SHEET
 3
 OF
 6

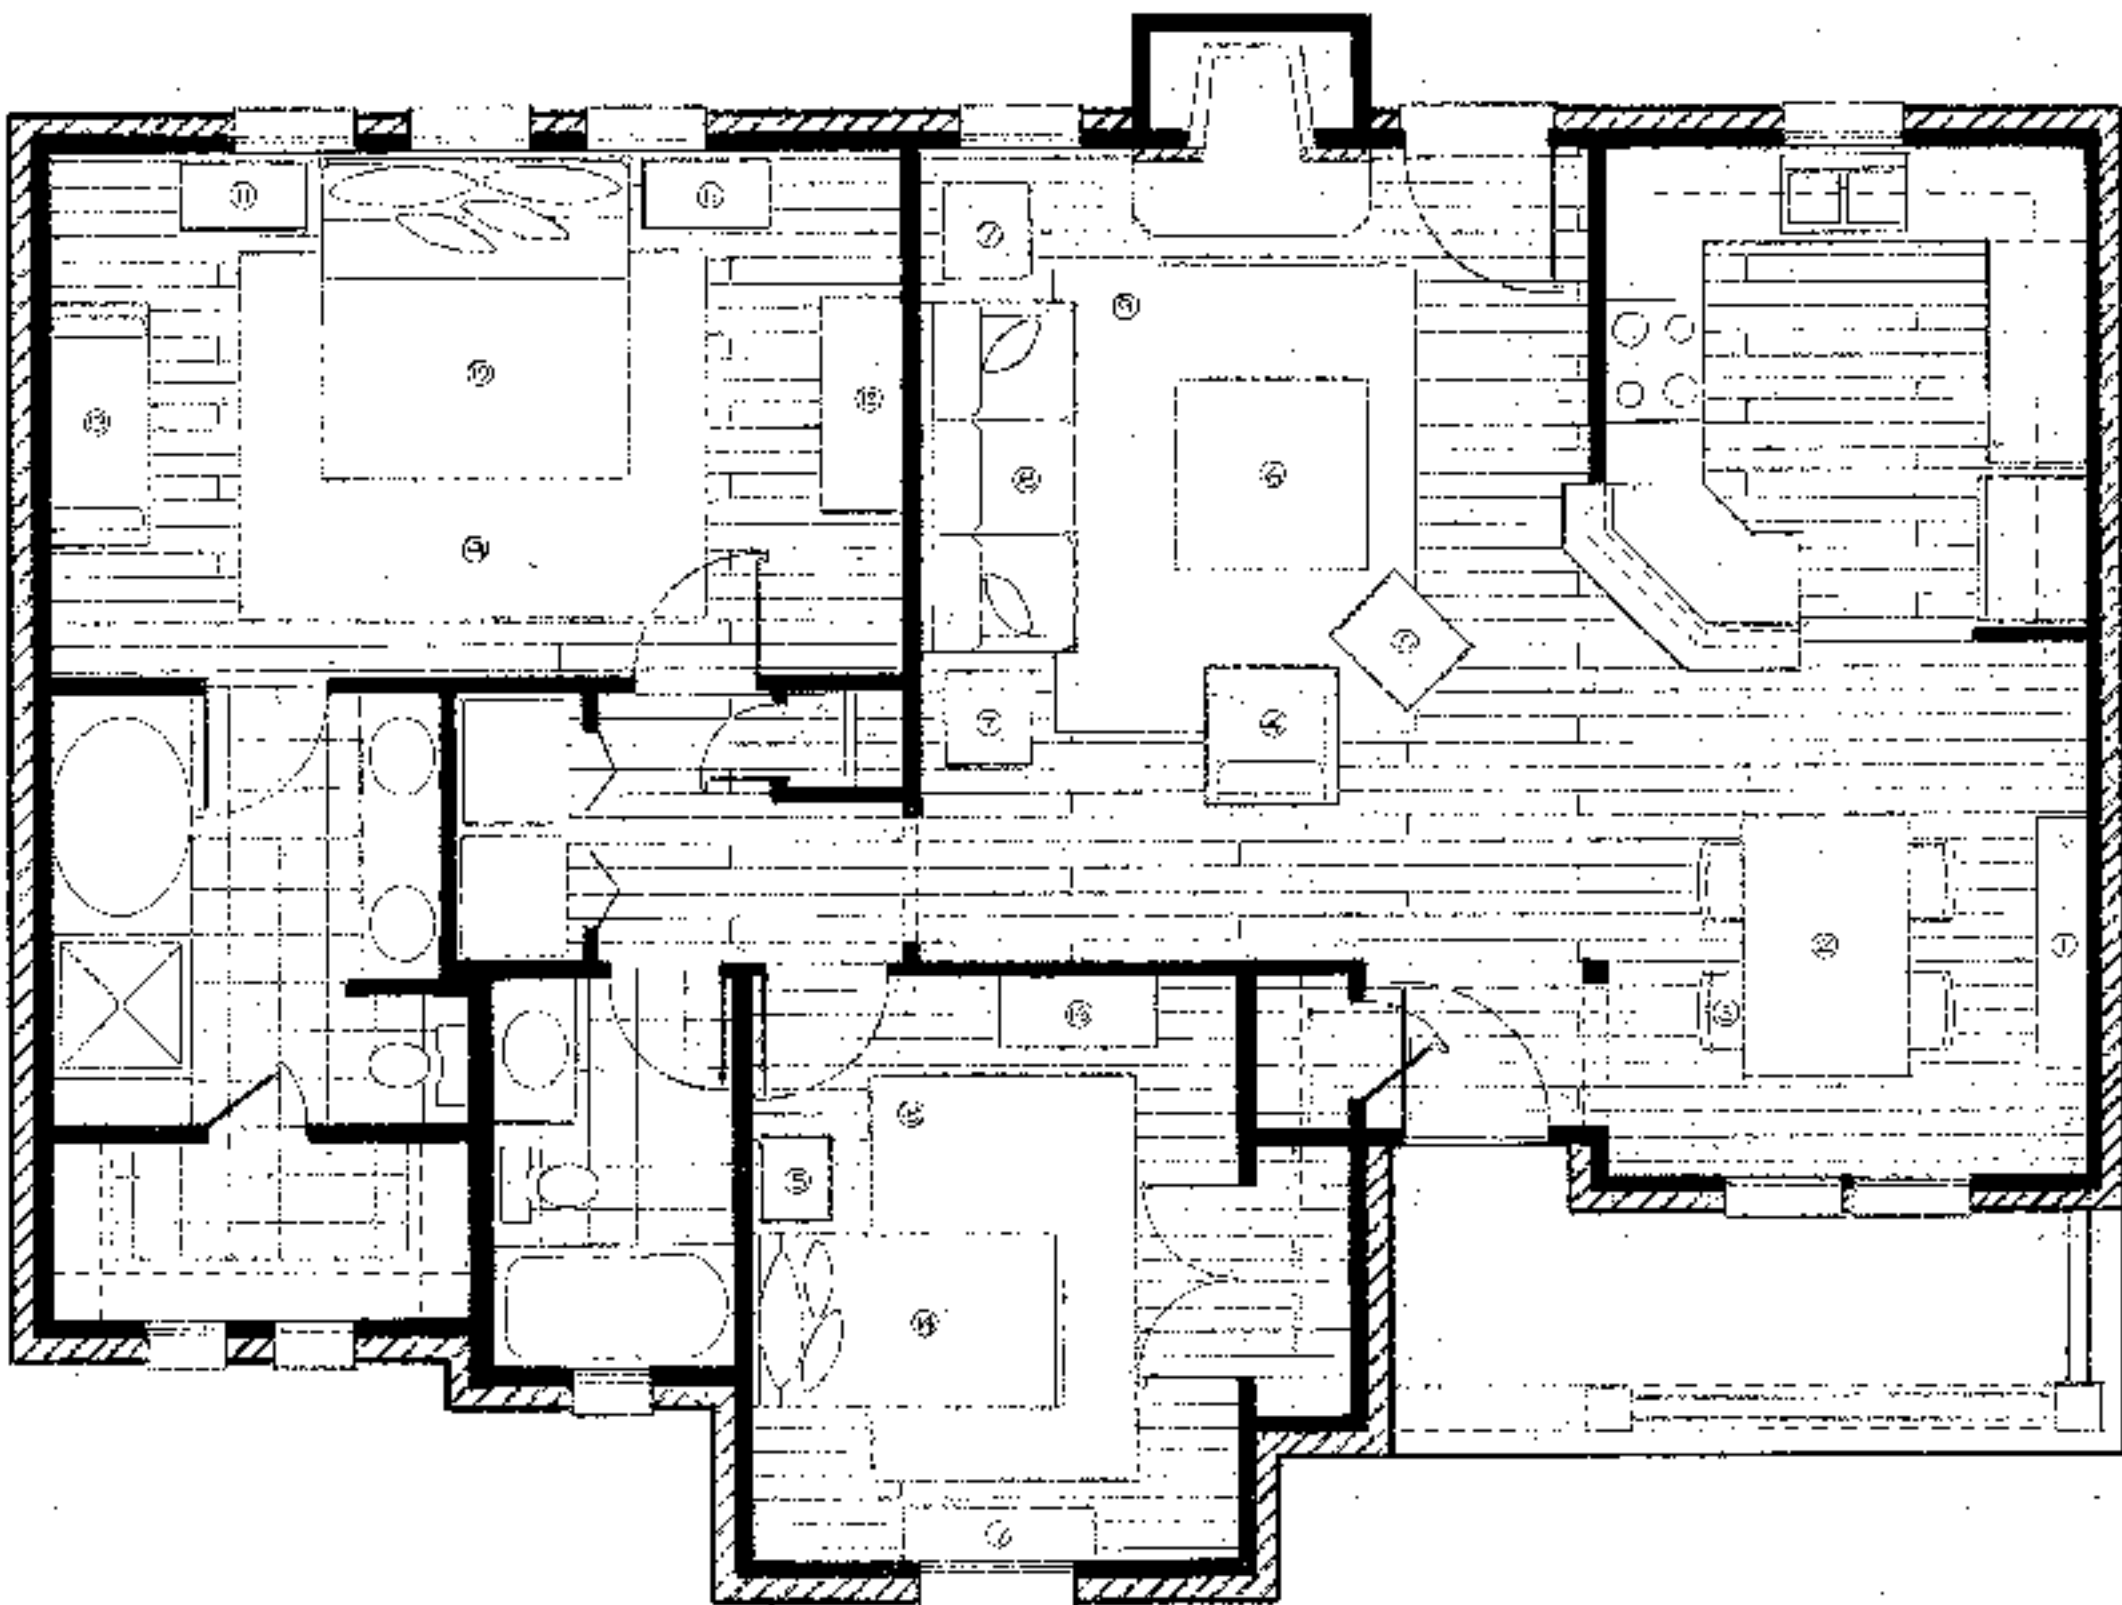

DESIGN


10-16-83: FALL 2018
 FINAL PROJECT: BUNTING

FURNITURE
 PLAN

SCALE
 $\frac{1}{4}'' = 1'-0''$

SHEET
 4
 OF
 6

FURNITURE LEGEND		
MARK	DIMENSIONS	DESCRIPTION
1	38"Hx68"Wx12"D	SERVING TABLE
2	30"Hx42"Wx36"L	KITCHEN TABLE
3	34"Hx19"Wx21"D	DINING CHAIR
4	35"Hx35"Wx36"D	CHAIR
5	19"Hx28"Wx24"D	OTTOMAN
6	18"Hx48"Wx48"L	COFFEE TABLE
7	24"Hx24"Wx22"D	END TABLE
8	34"Hx83"Wx40"D	SOFA
9	34"Wx17"H	RUG
10	16"Hx72"Wx82"D	BED
11	30"Hx32"Wx18"D	NIGHTSTAND
12	36"Hx51"Wx22"D	DRESSER
13	23"Hx47"Wx20"D	BENCH
14	54"Hx43"Wx78"D	BED
15	24"Hx22"Wx18"D	NIGHTSTAND
16	33"Hx34"Wx20"D	DRESSER
17	18"Hx48"Wx12"D	STORAGE
18	66"Wx102"L	RUG


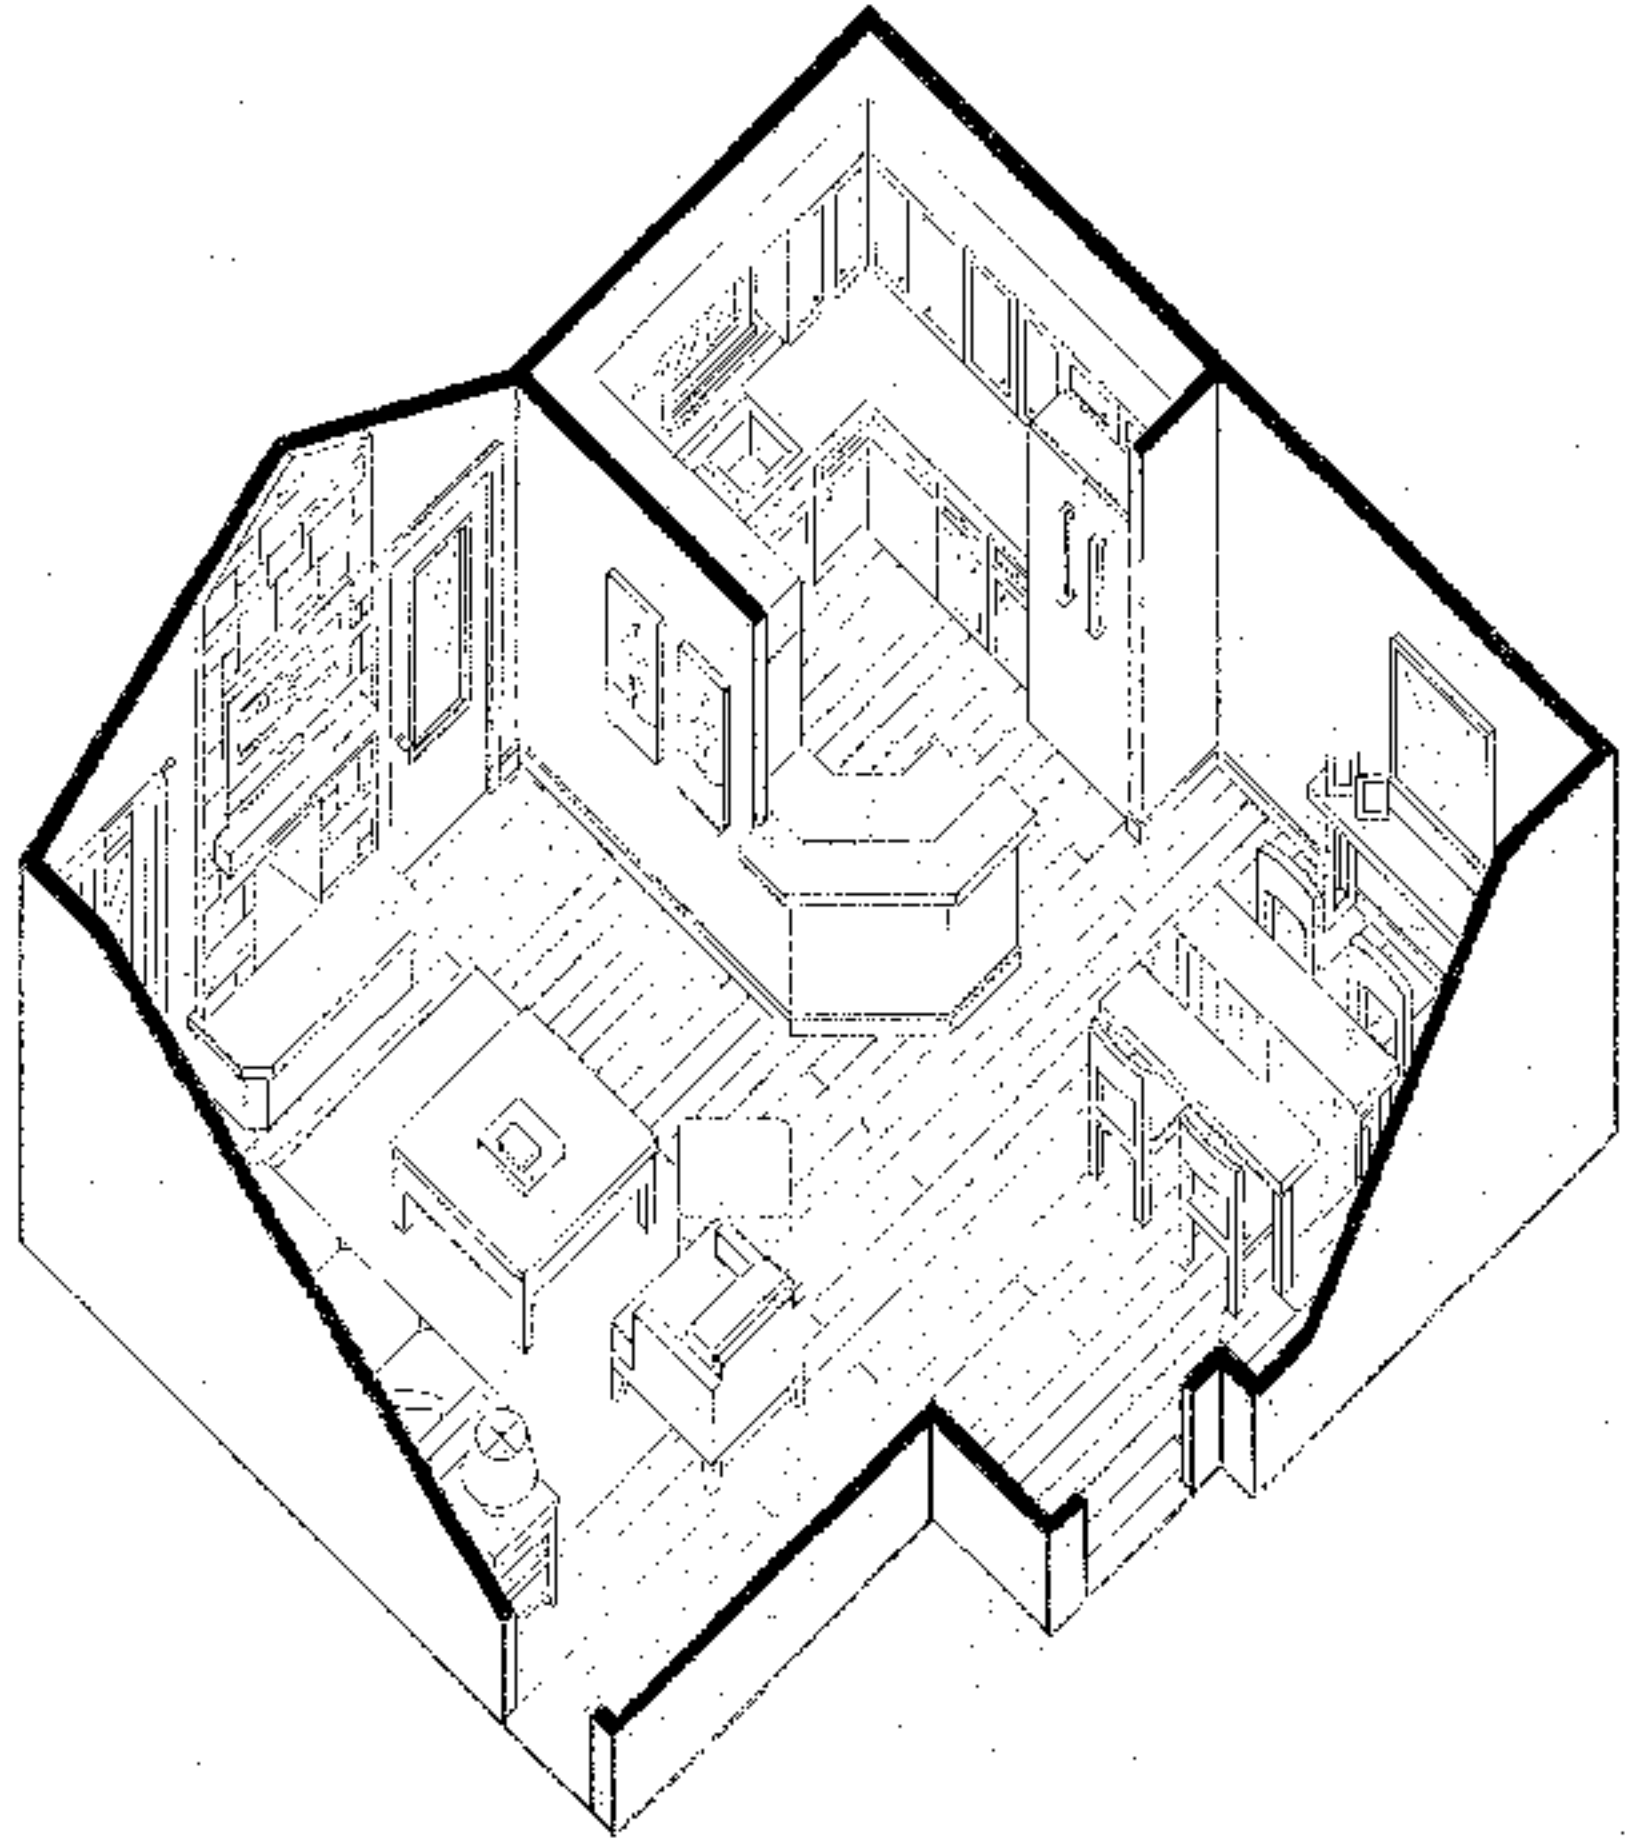


ID 1683: FALL 2018
 FINAL PROJECT: AUBUNTIN

FURNITURE
 LEGEND/
 PICTORIAL
 SCALE
 1/4" = 1'-0"

SHEET
 05
 6

DESIGN

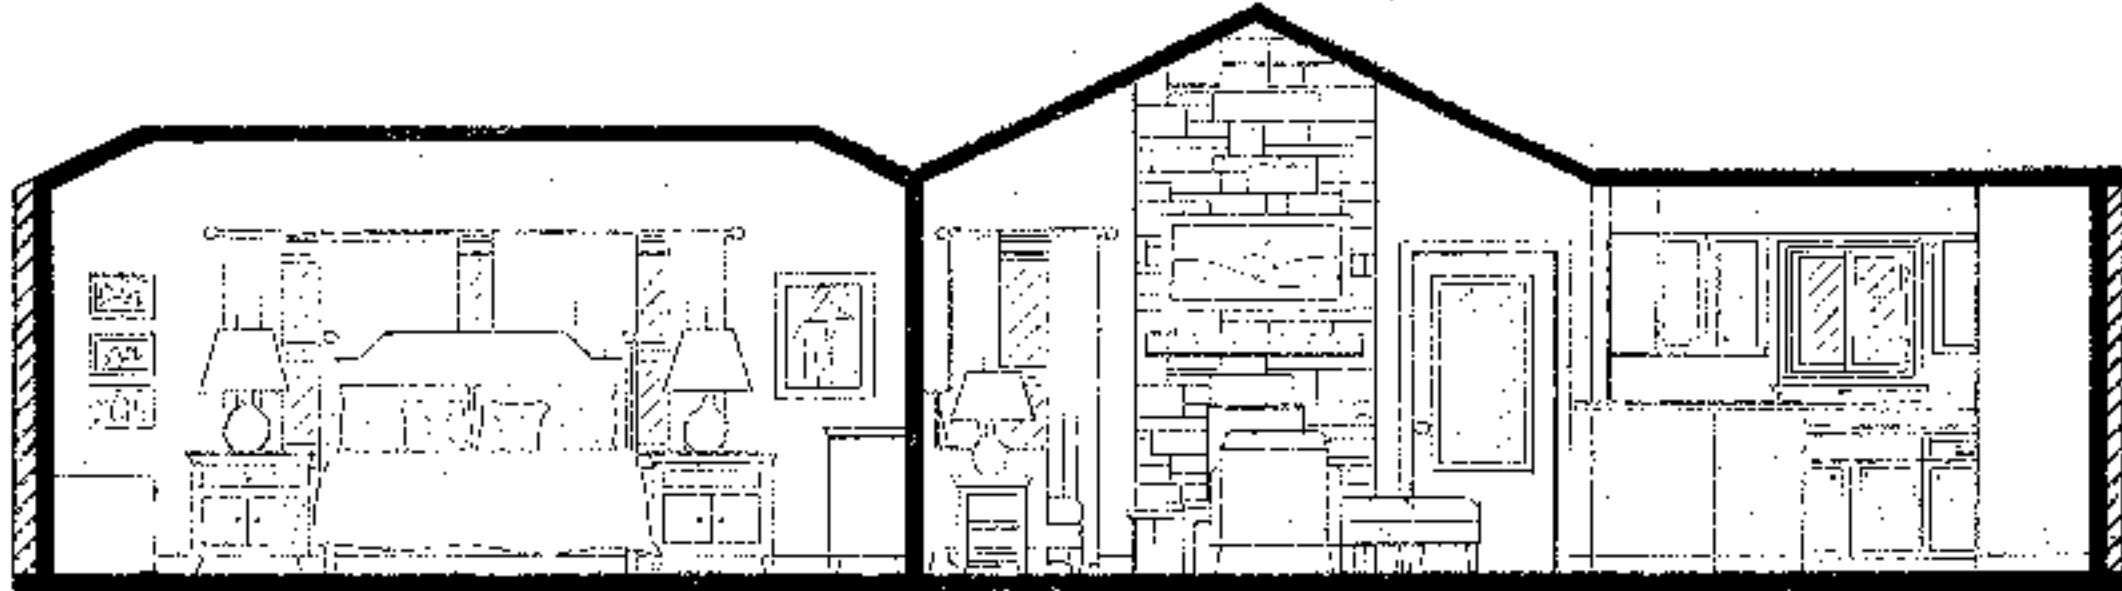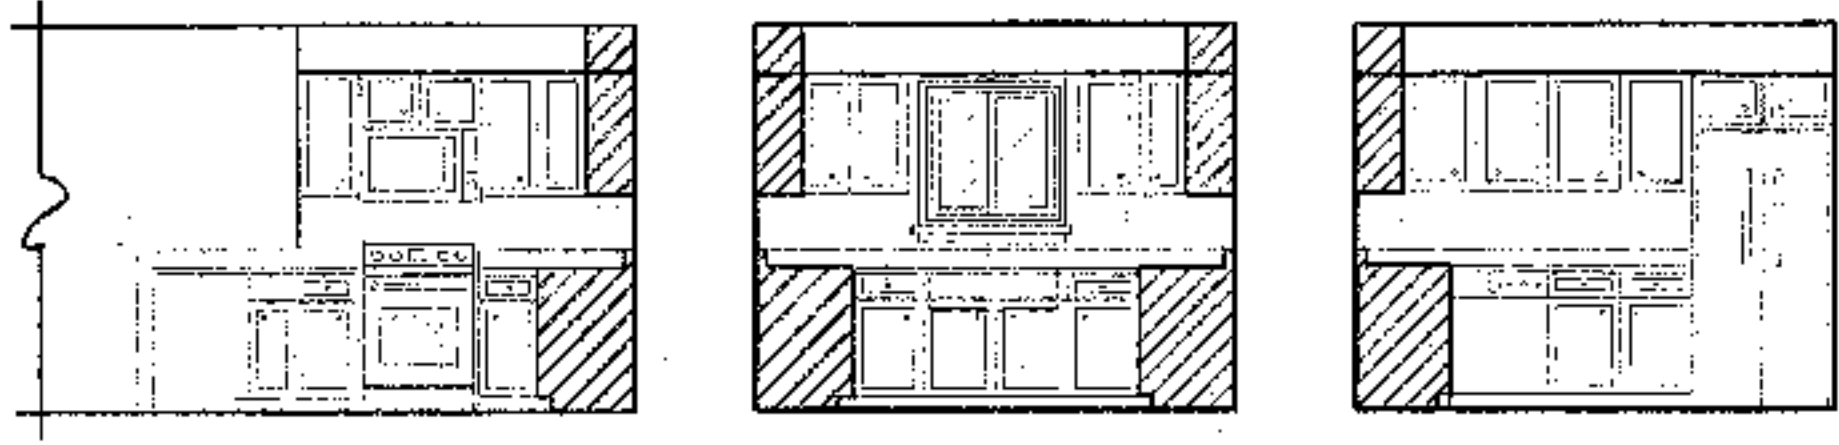

ID 1685 FALL 2018
FINAL PROJECT: A. BUNTIN

SECTION/
ELEVATIONS

SCALE
1/8" = 1'-0"

SHEET
6
OF
6