


# CADENCE BANK PARKING GARAGE ADDITION STARKVILLE, MISSISSIPPI


## DOCUMENTED MODEL AND DRAWING SET FOR COLLABORATIVE STUDIO III-B (SPR 2021)

**DRAWING INDEX:**

- A100 - SITE PLAN
- A101 - FIRST & SECOND FLOOR PLAN
- A102 - THIRD & ROOF FLOOR PLAN
- A200 - ELEVATIONS
- A201 - BUILDING SECTIONS
- A300 - CONSTRUCTION DRAWINGS
- G101 - COVER SHEET
- S100 - STRUCTURAL FIRST FLOOR PLAN
- S101 - STRUCTURAL SECOND FLOOR PLAN
- S102 - STRUCTURAL THIRD FLOOR PLAN
- S103 - STRUCTURAL AXONOMETRIC
- S104 - WATER DRAINAGE DIAGRAM

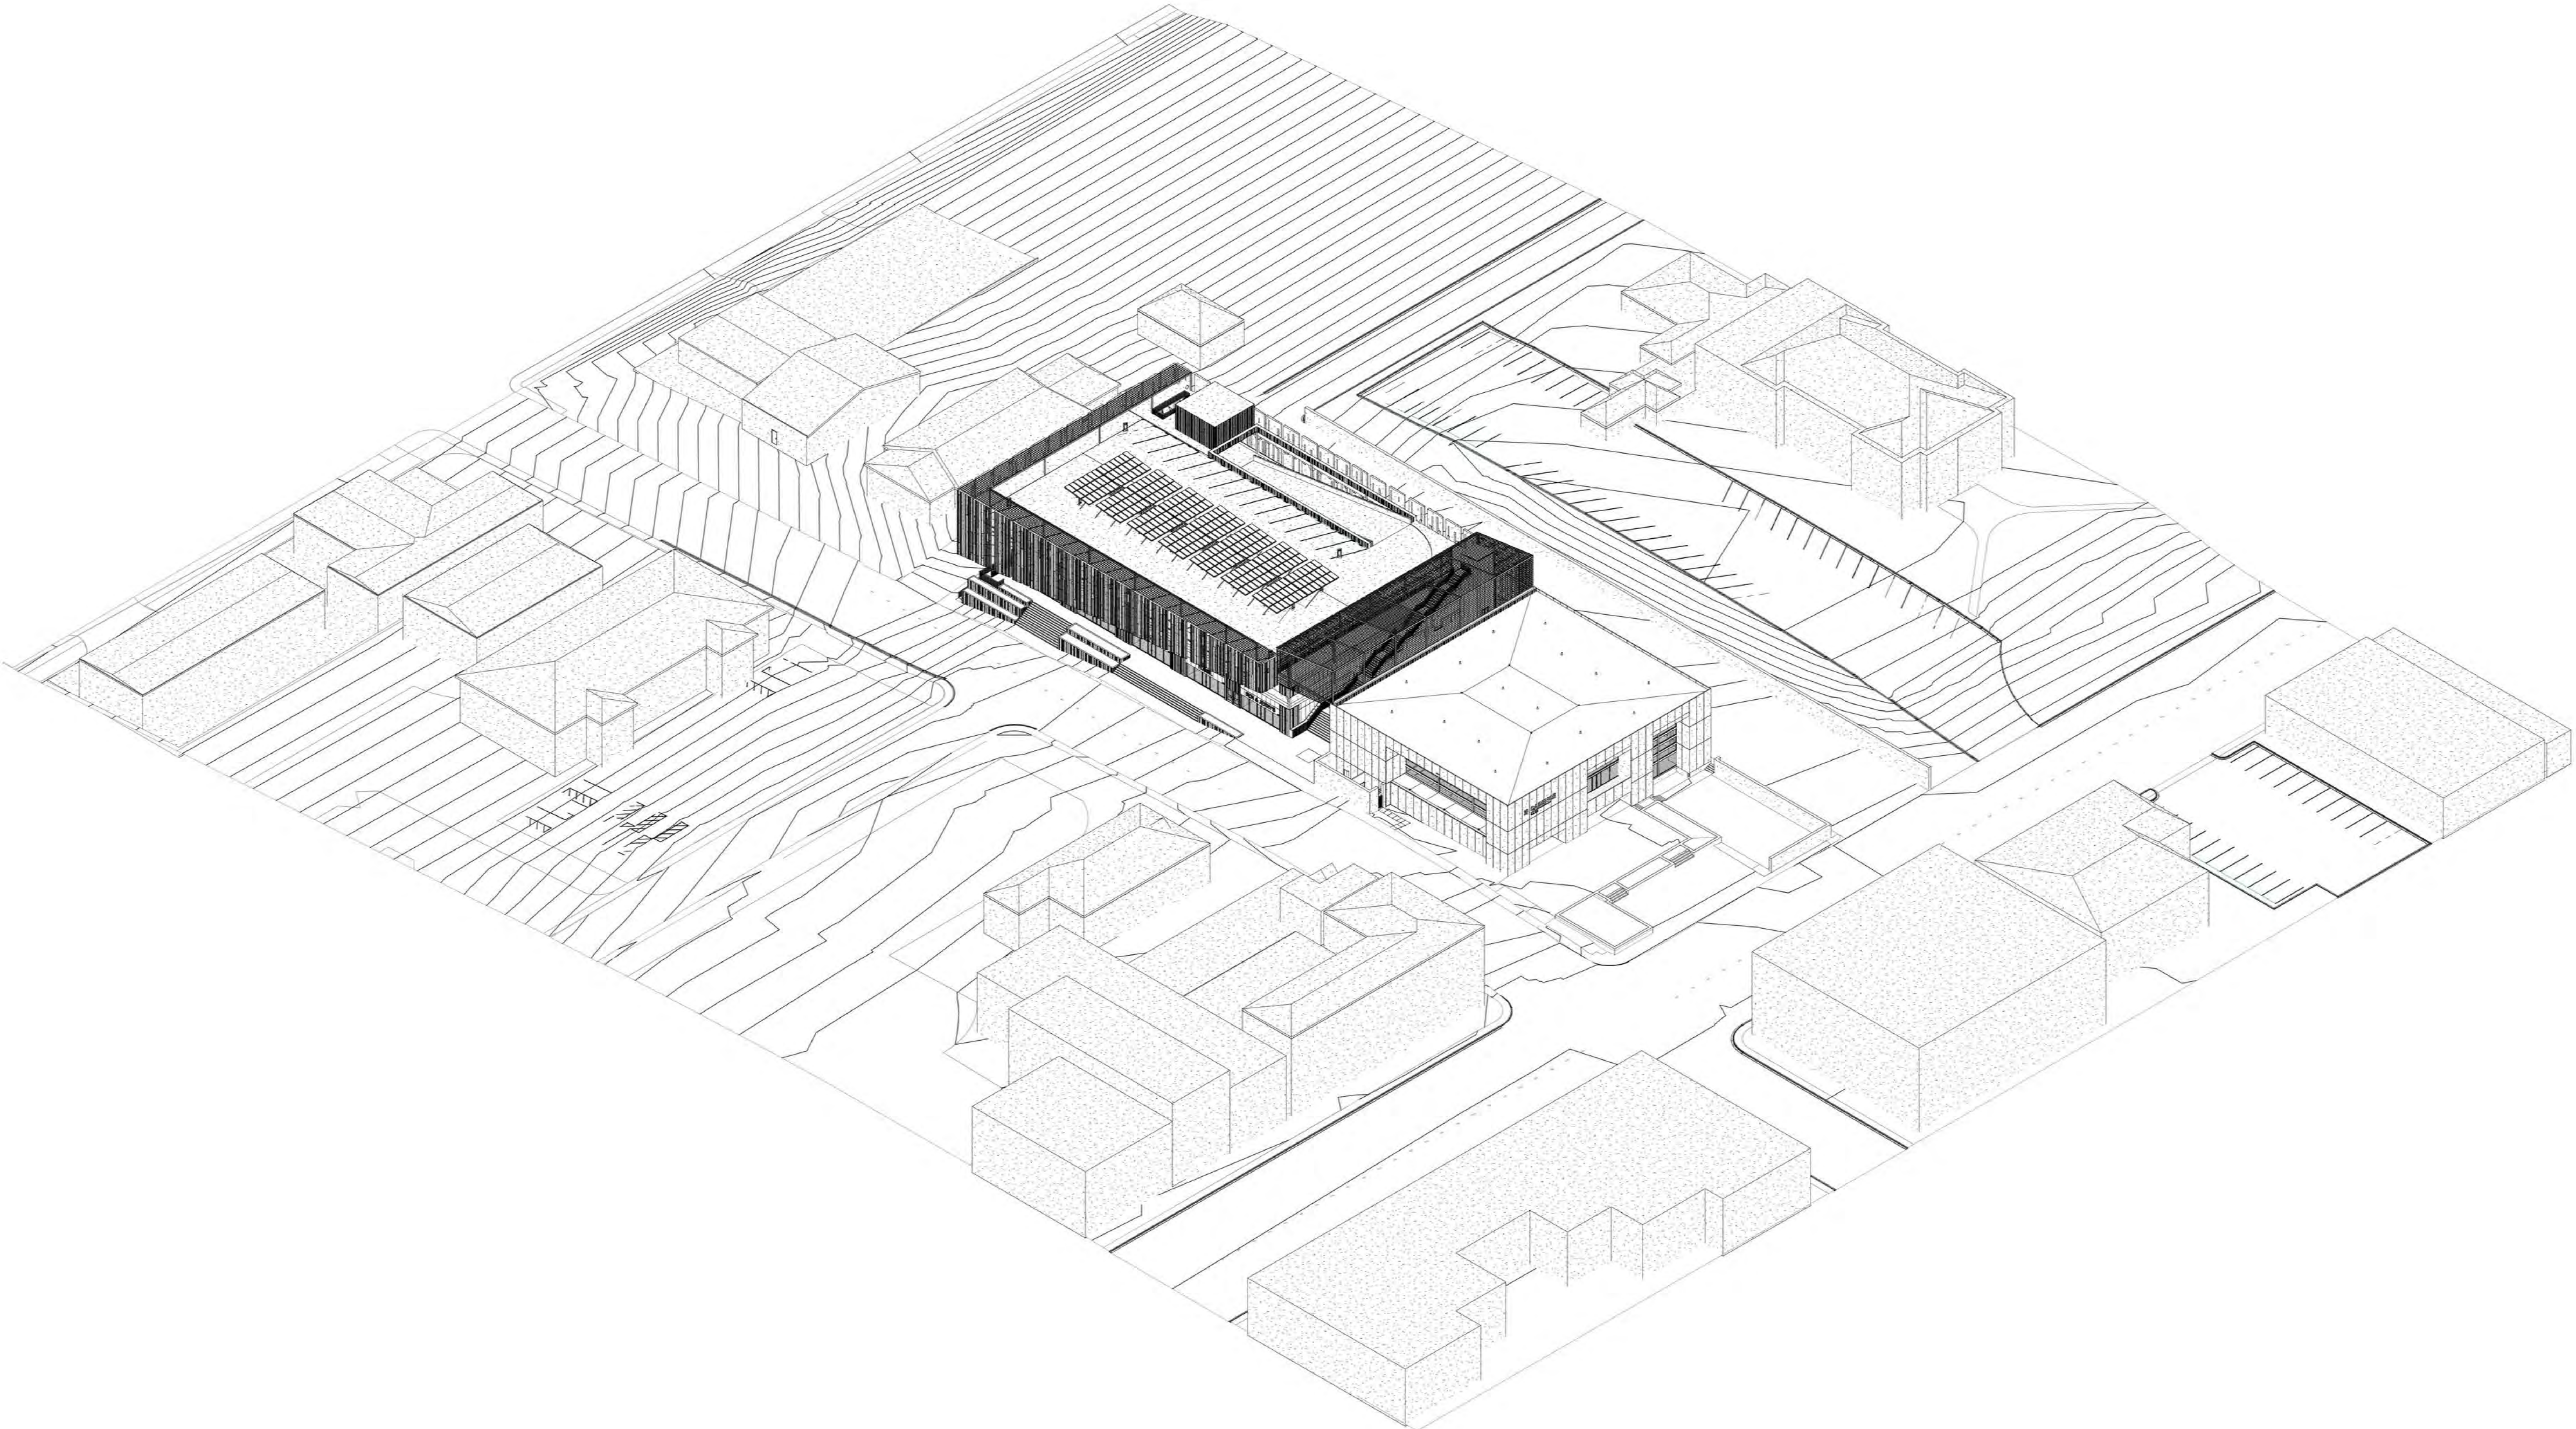

No.	Description	Date
1	REVISION	03/08/21
2	REVISION	03/08/21
3	REVISION	03/08/21

 

**ASSIGNMENT**  
5.0  
**DESIGN**  
DEVELOPMENT

**TEAM 01**

HUNTER ALLEN  
TRAVIS BRYAN  
JANE KENT  
HAMNER MCCRORY

**INSTRUCTORS**

ALEXIS GREGORY  
MOHSEN GARSHASBY  
RYAN ASHFORD



**PROJECT NUMBER:**  
4.0

**DATE:**  
MARCH 8, 2021

**SITE PLAN**

No.	Description	Date
1	REV 1	03/08/21
2	REV 2	03/08/21
3	REV 3	03/08/21




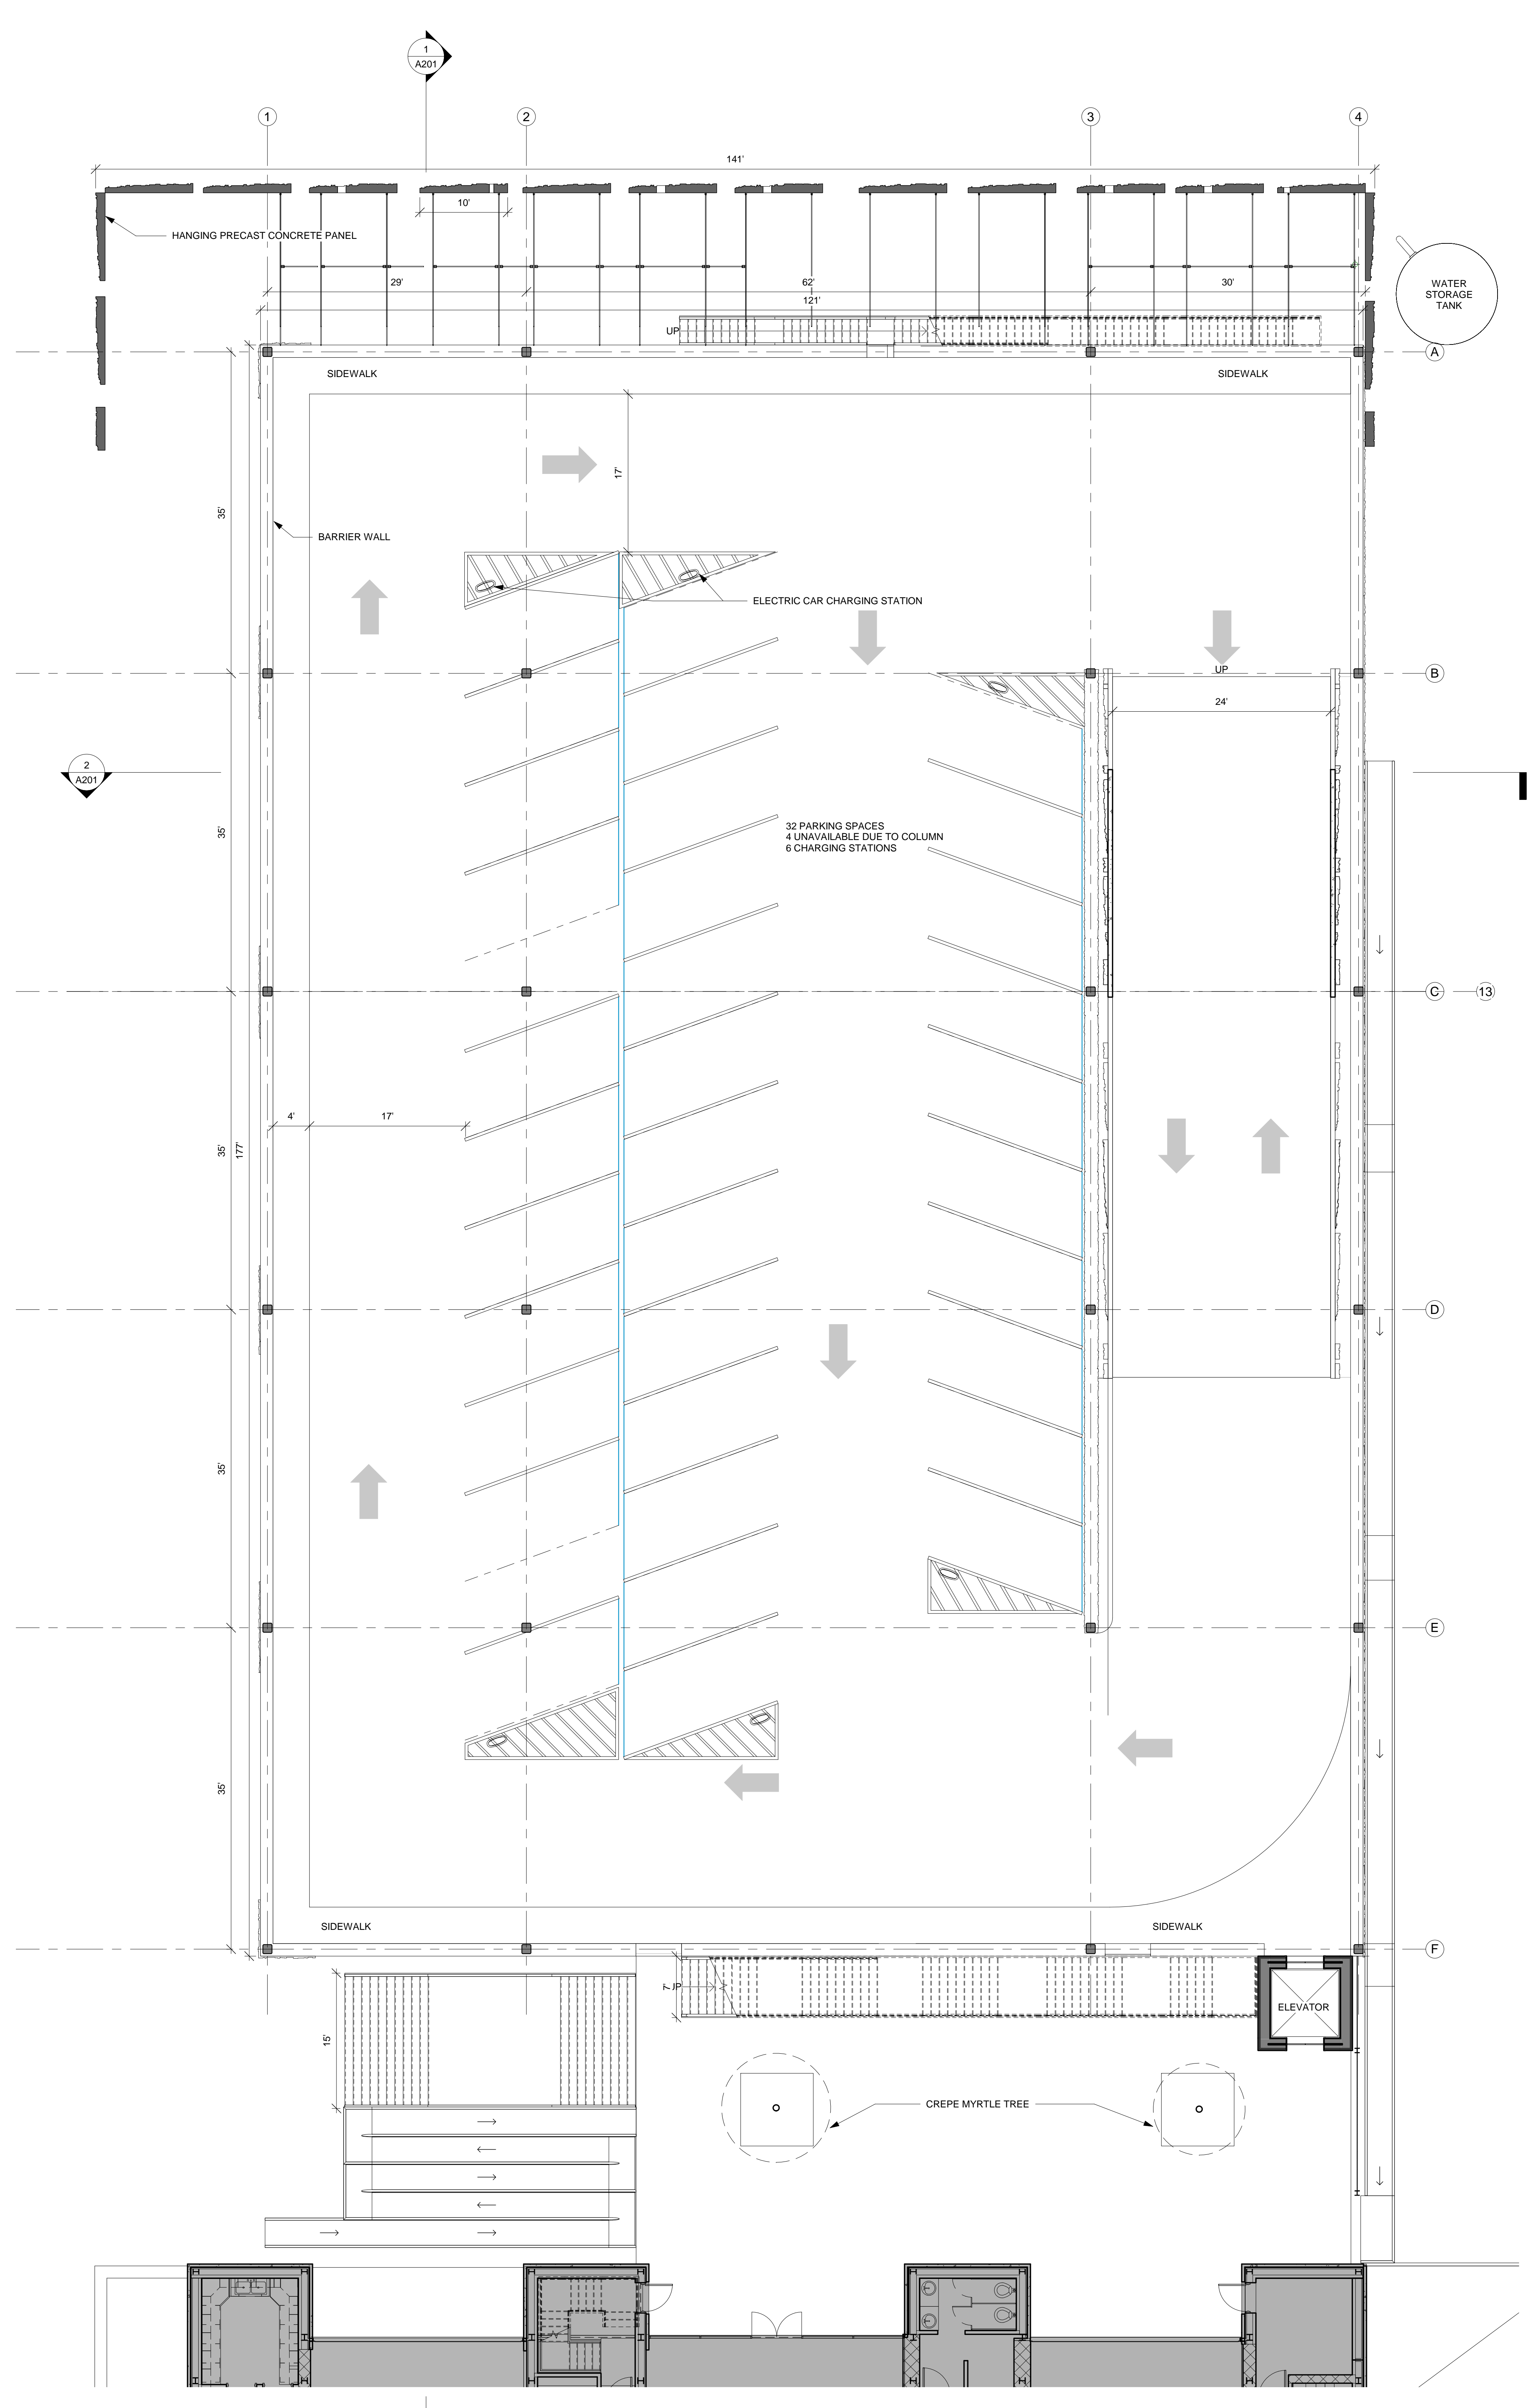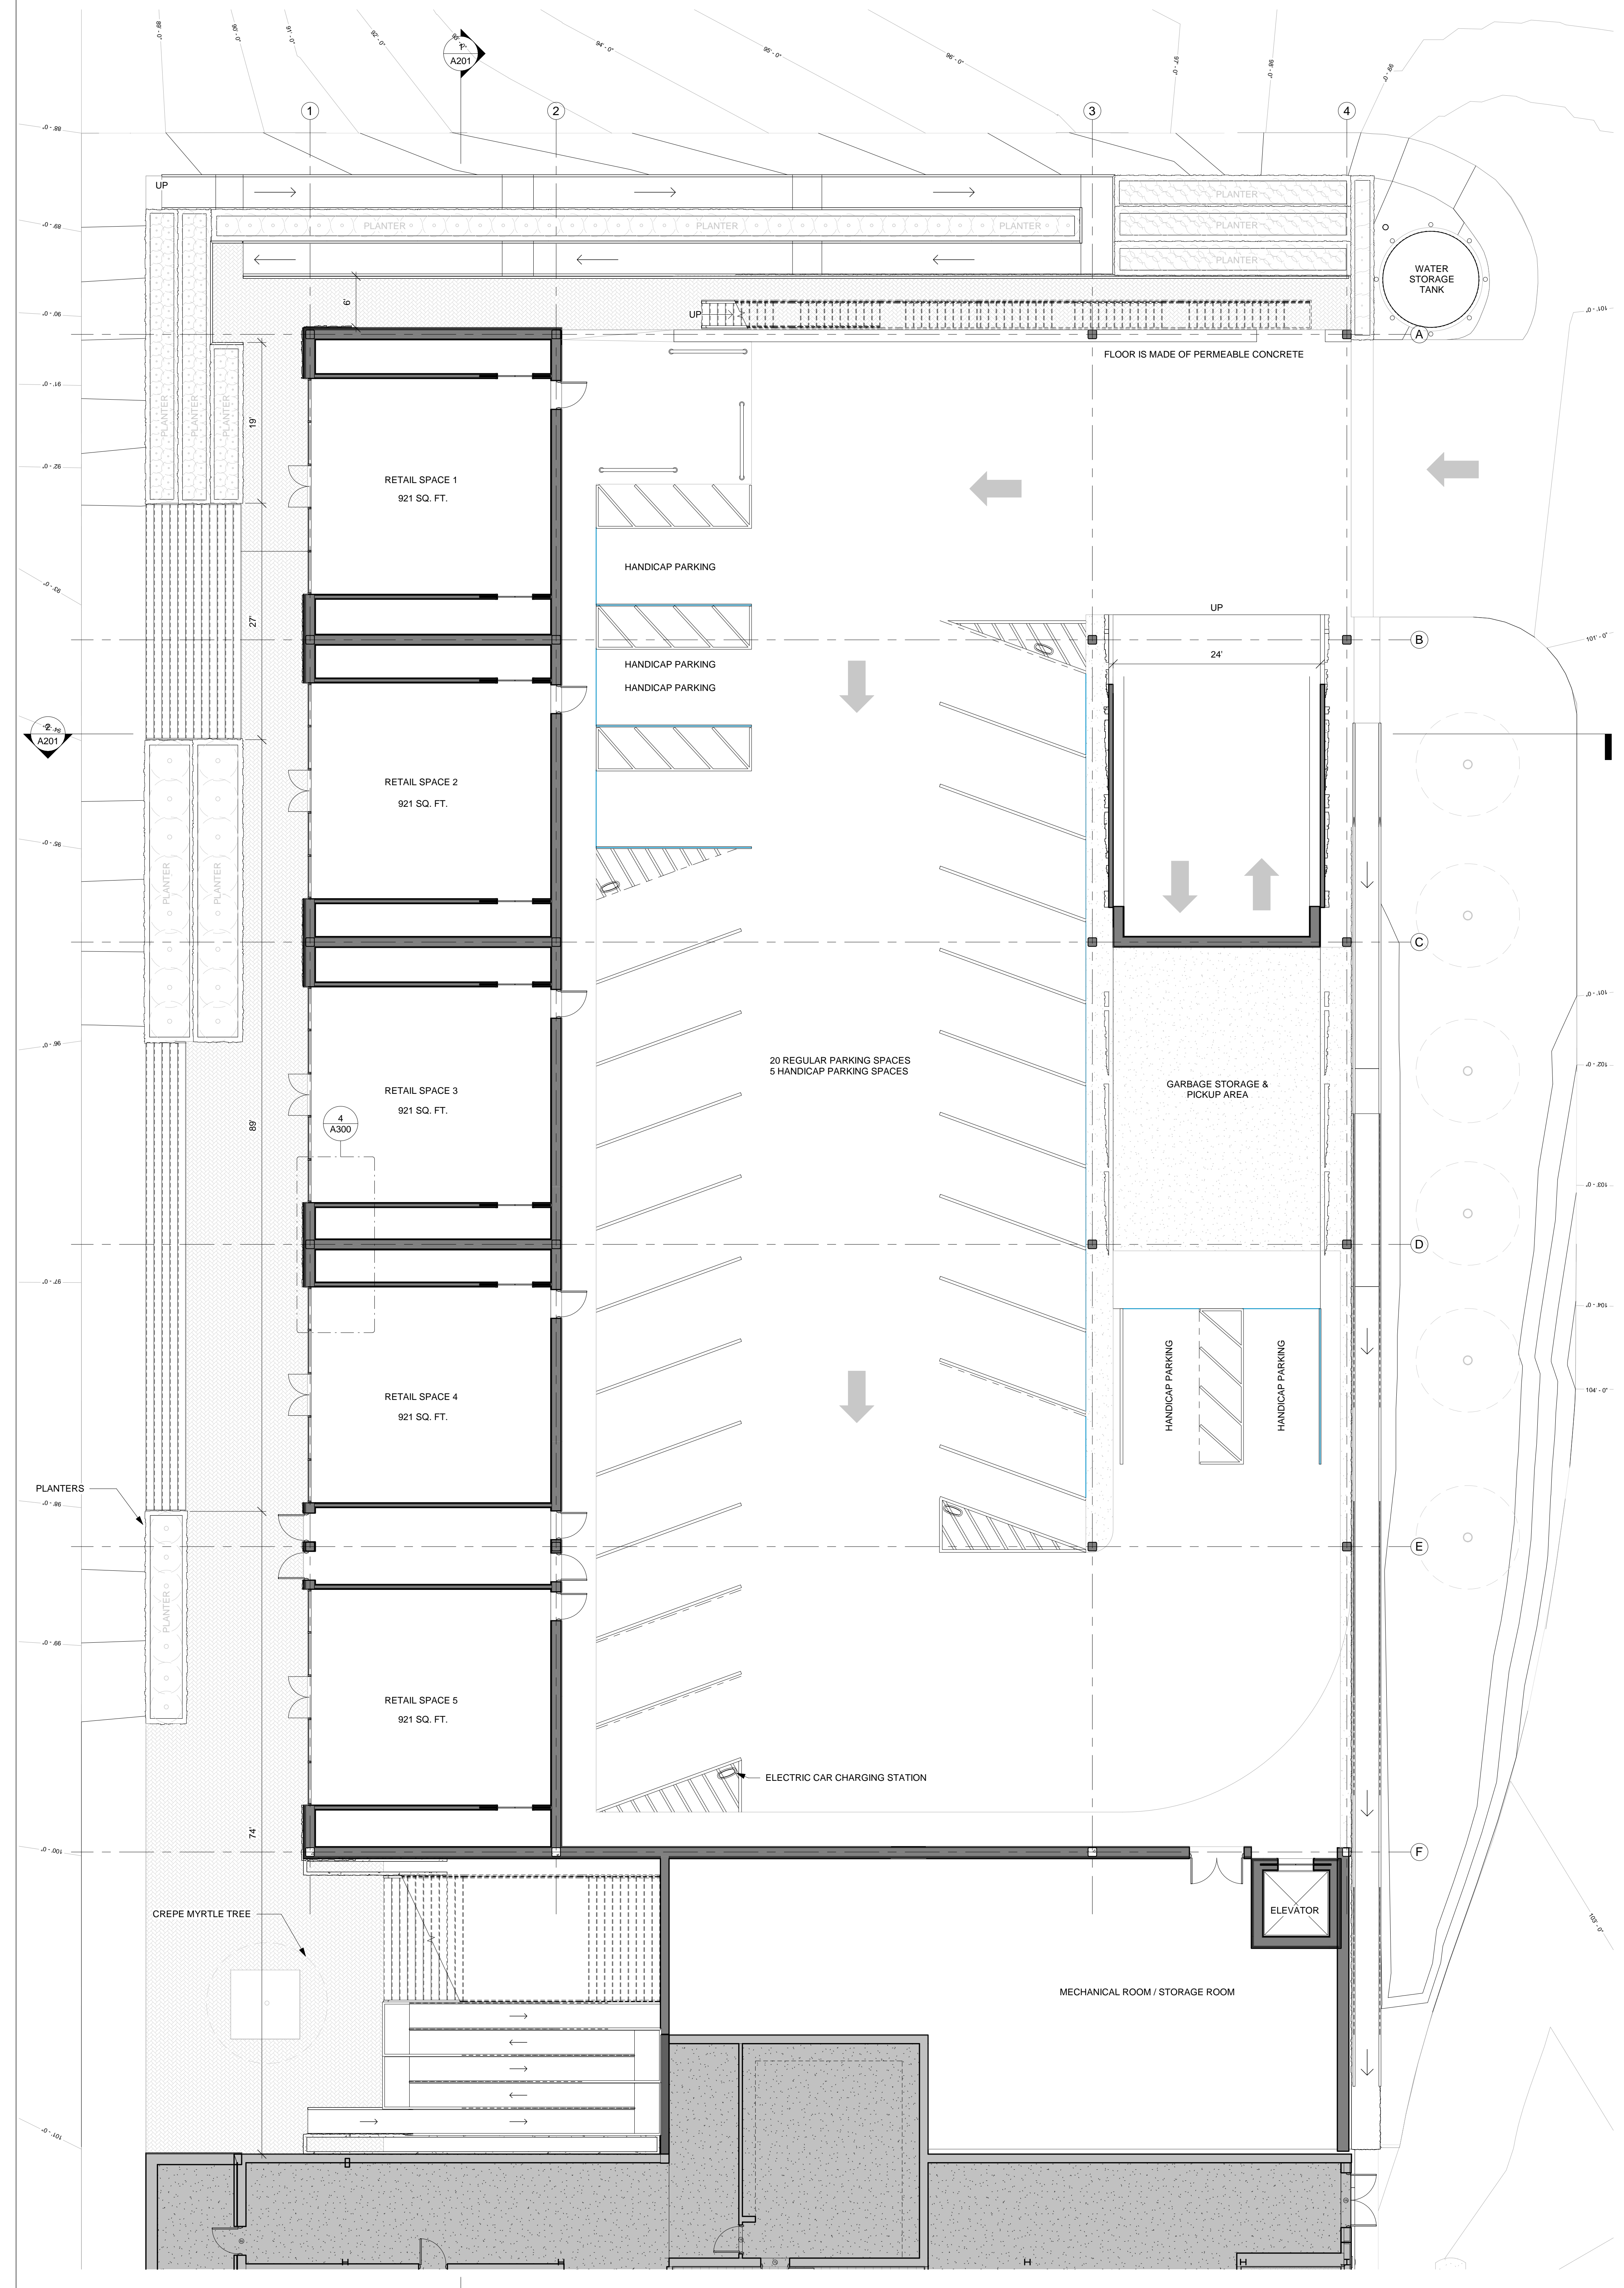


1 FIRST FLOOR PLAN  
SCALE: 1/8" = 1'-0"

2 SECOND FLOOR PLAN  
SCALE: 1/8" = 1'-0"


No.	Description	Date
1	REV 1	3/8/21
2	REV 2	3/8/21
3	REV 3	3/8/21

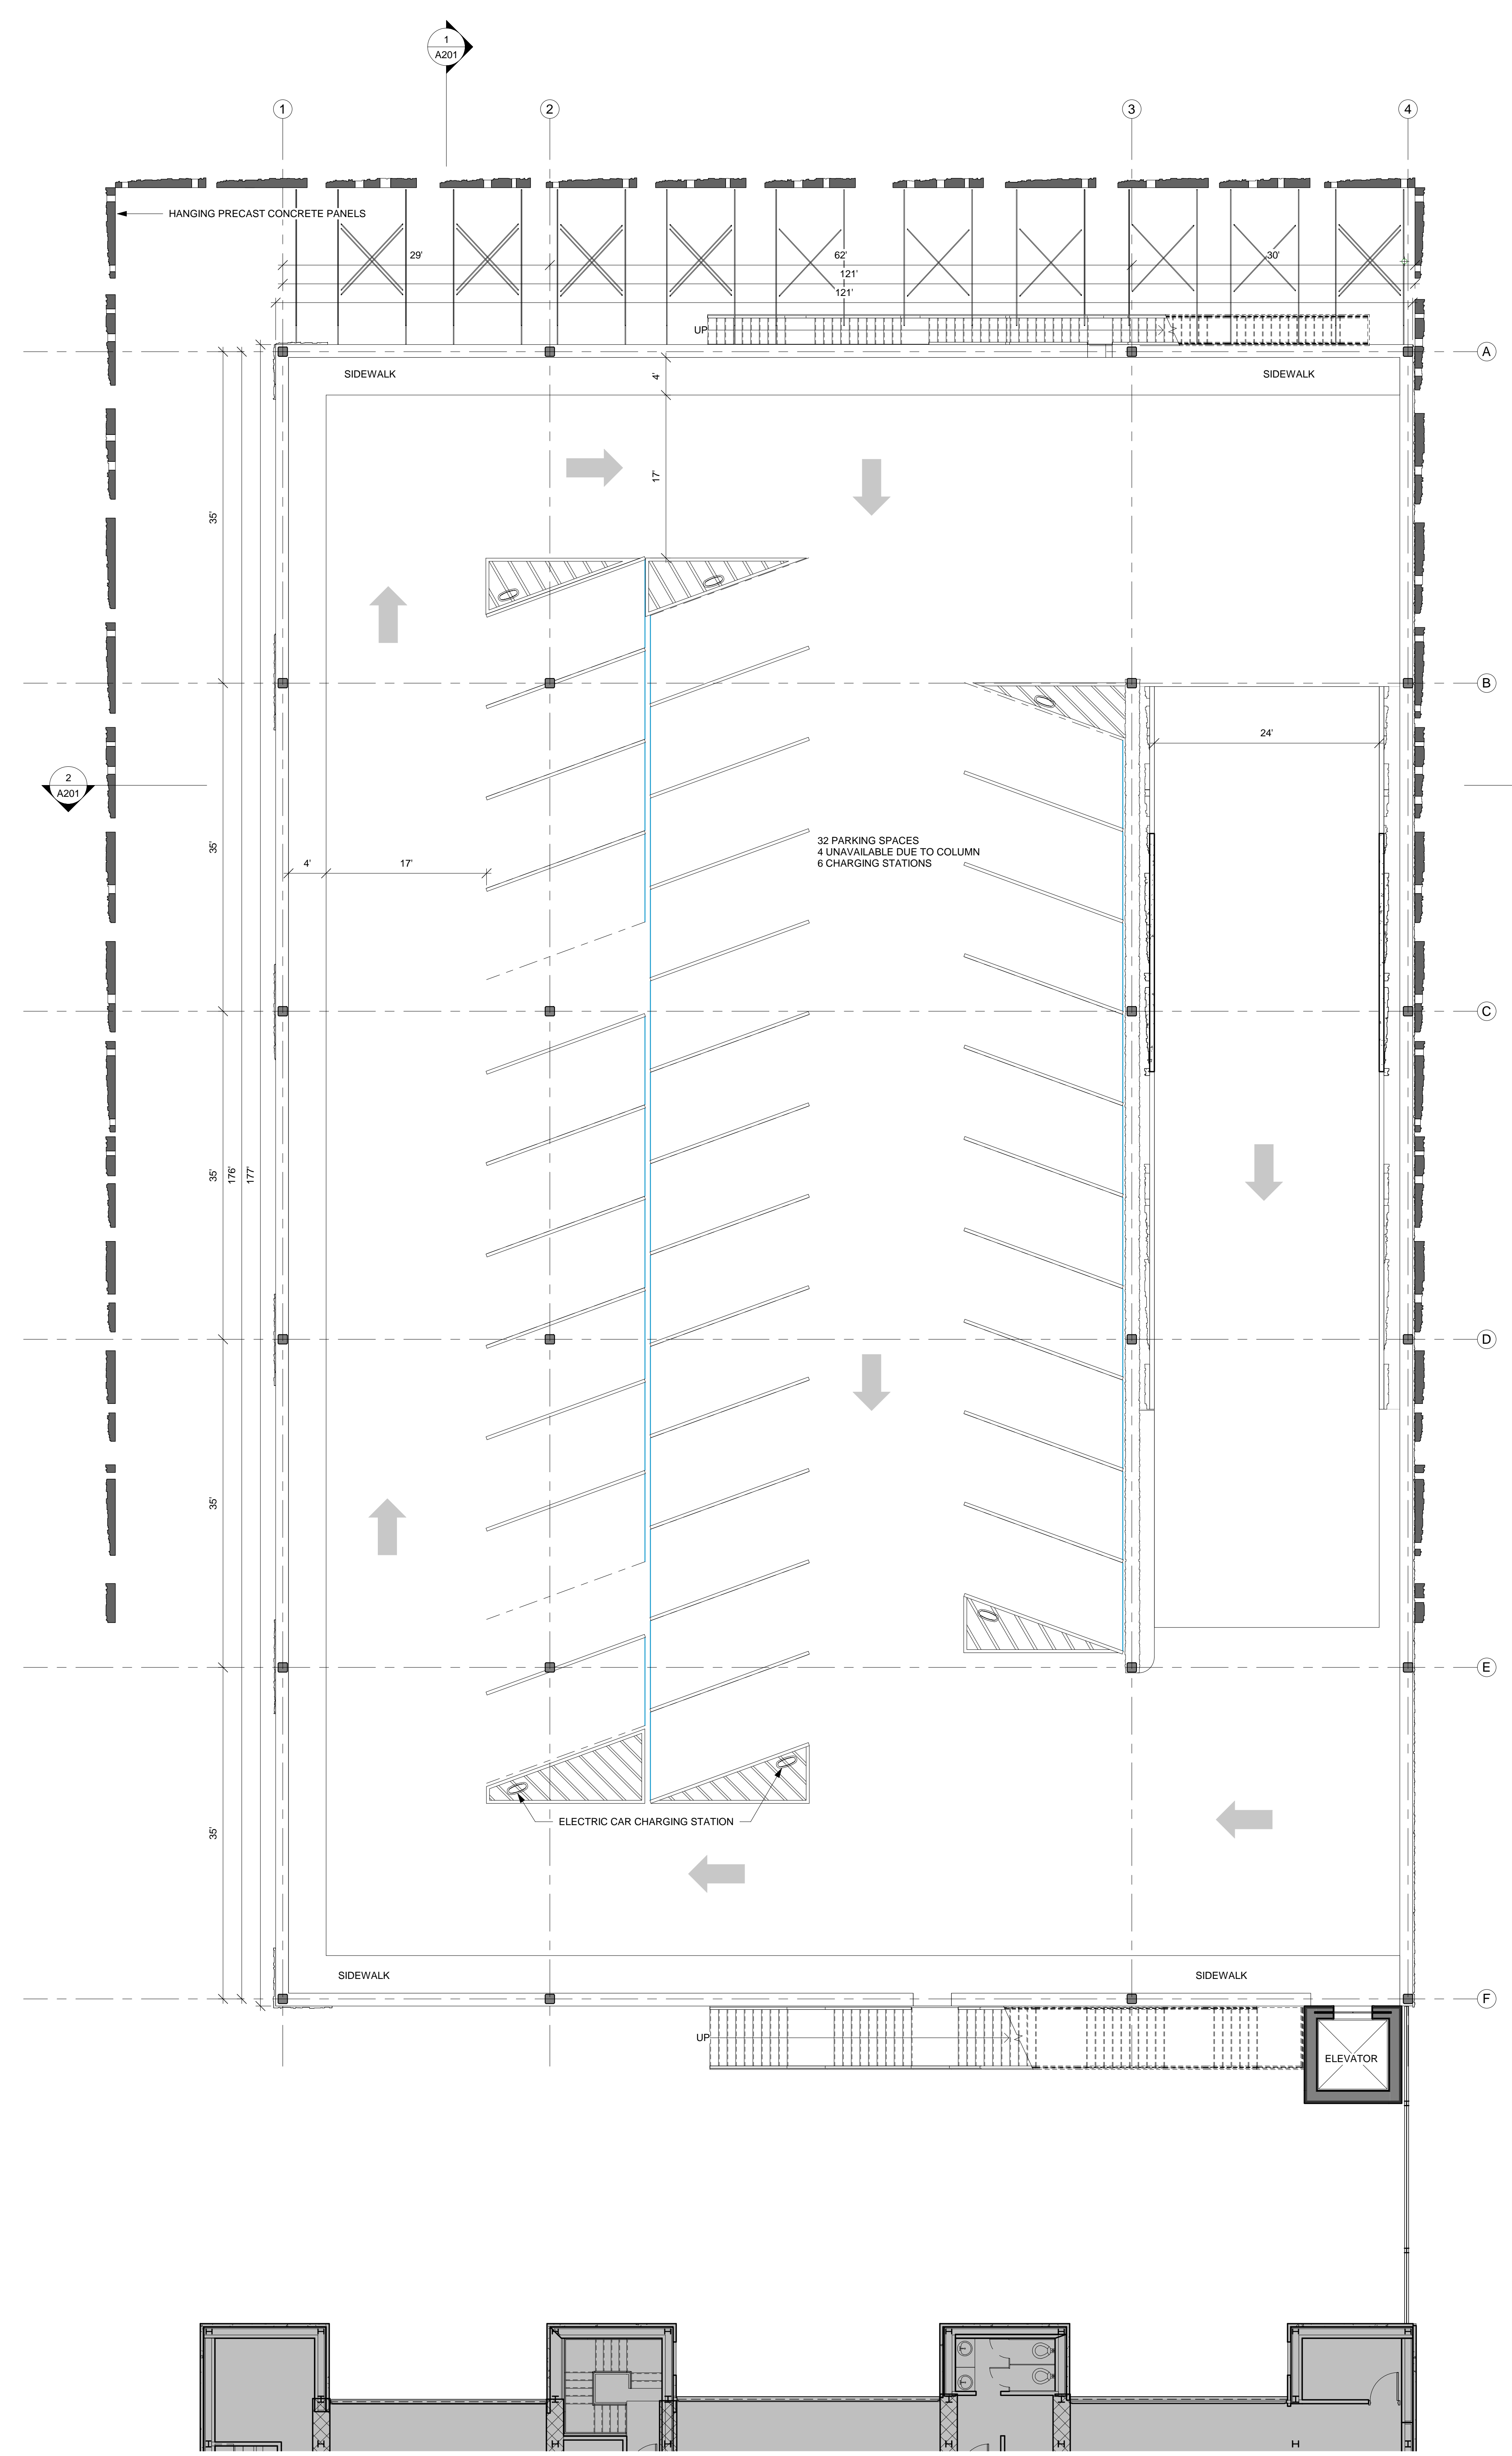


1 THIRD FLOOR PLAN  
1/8" = 1'-0"

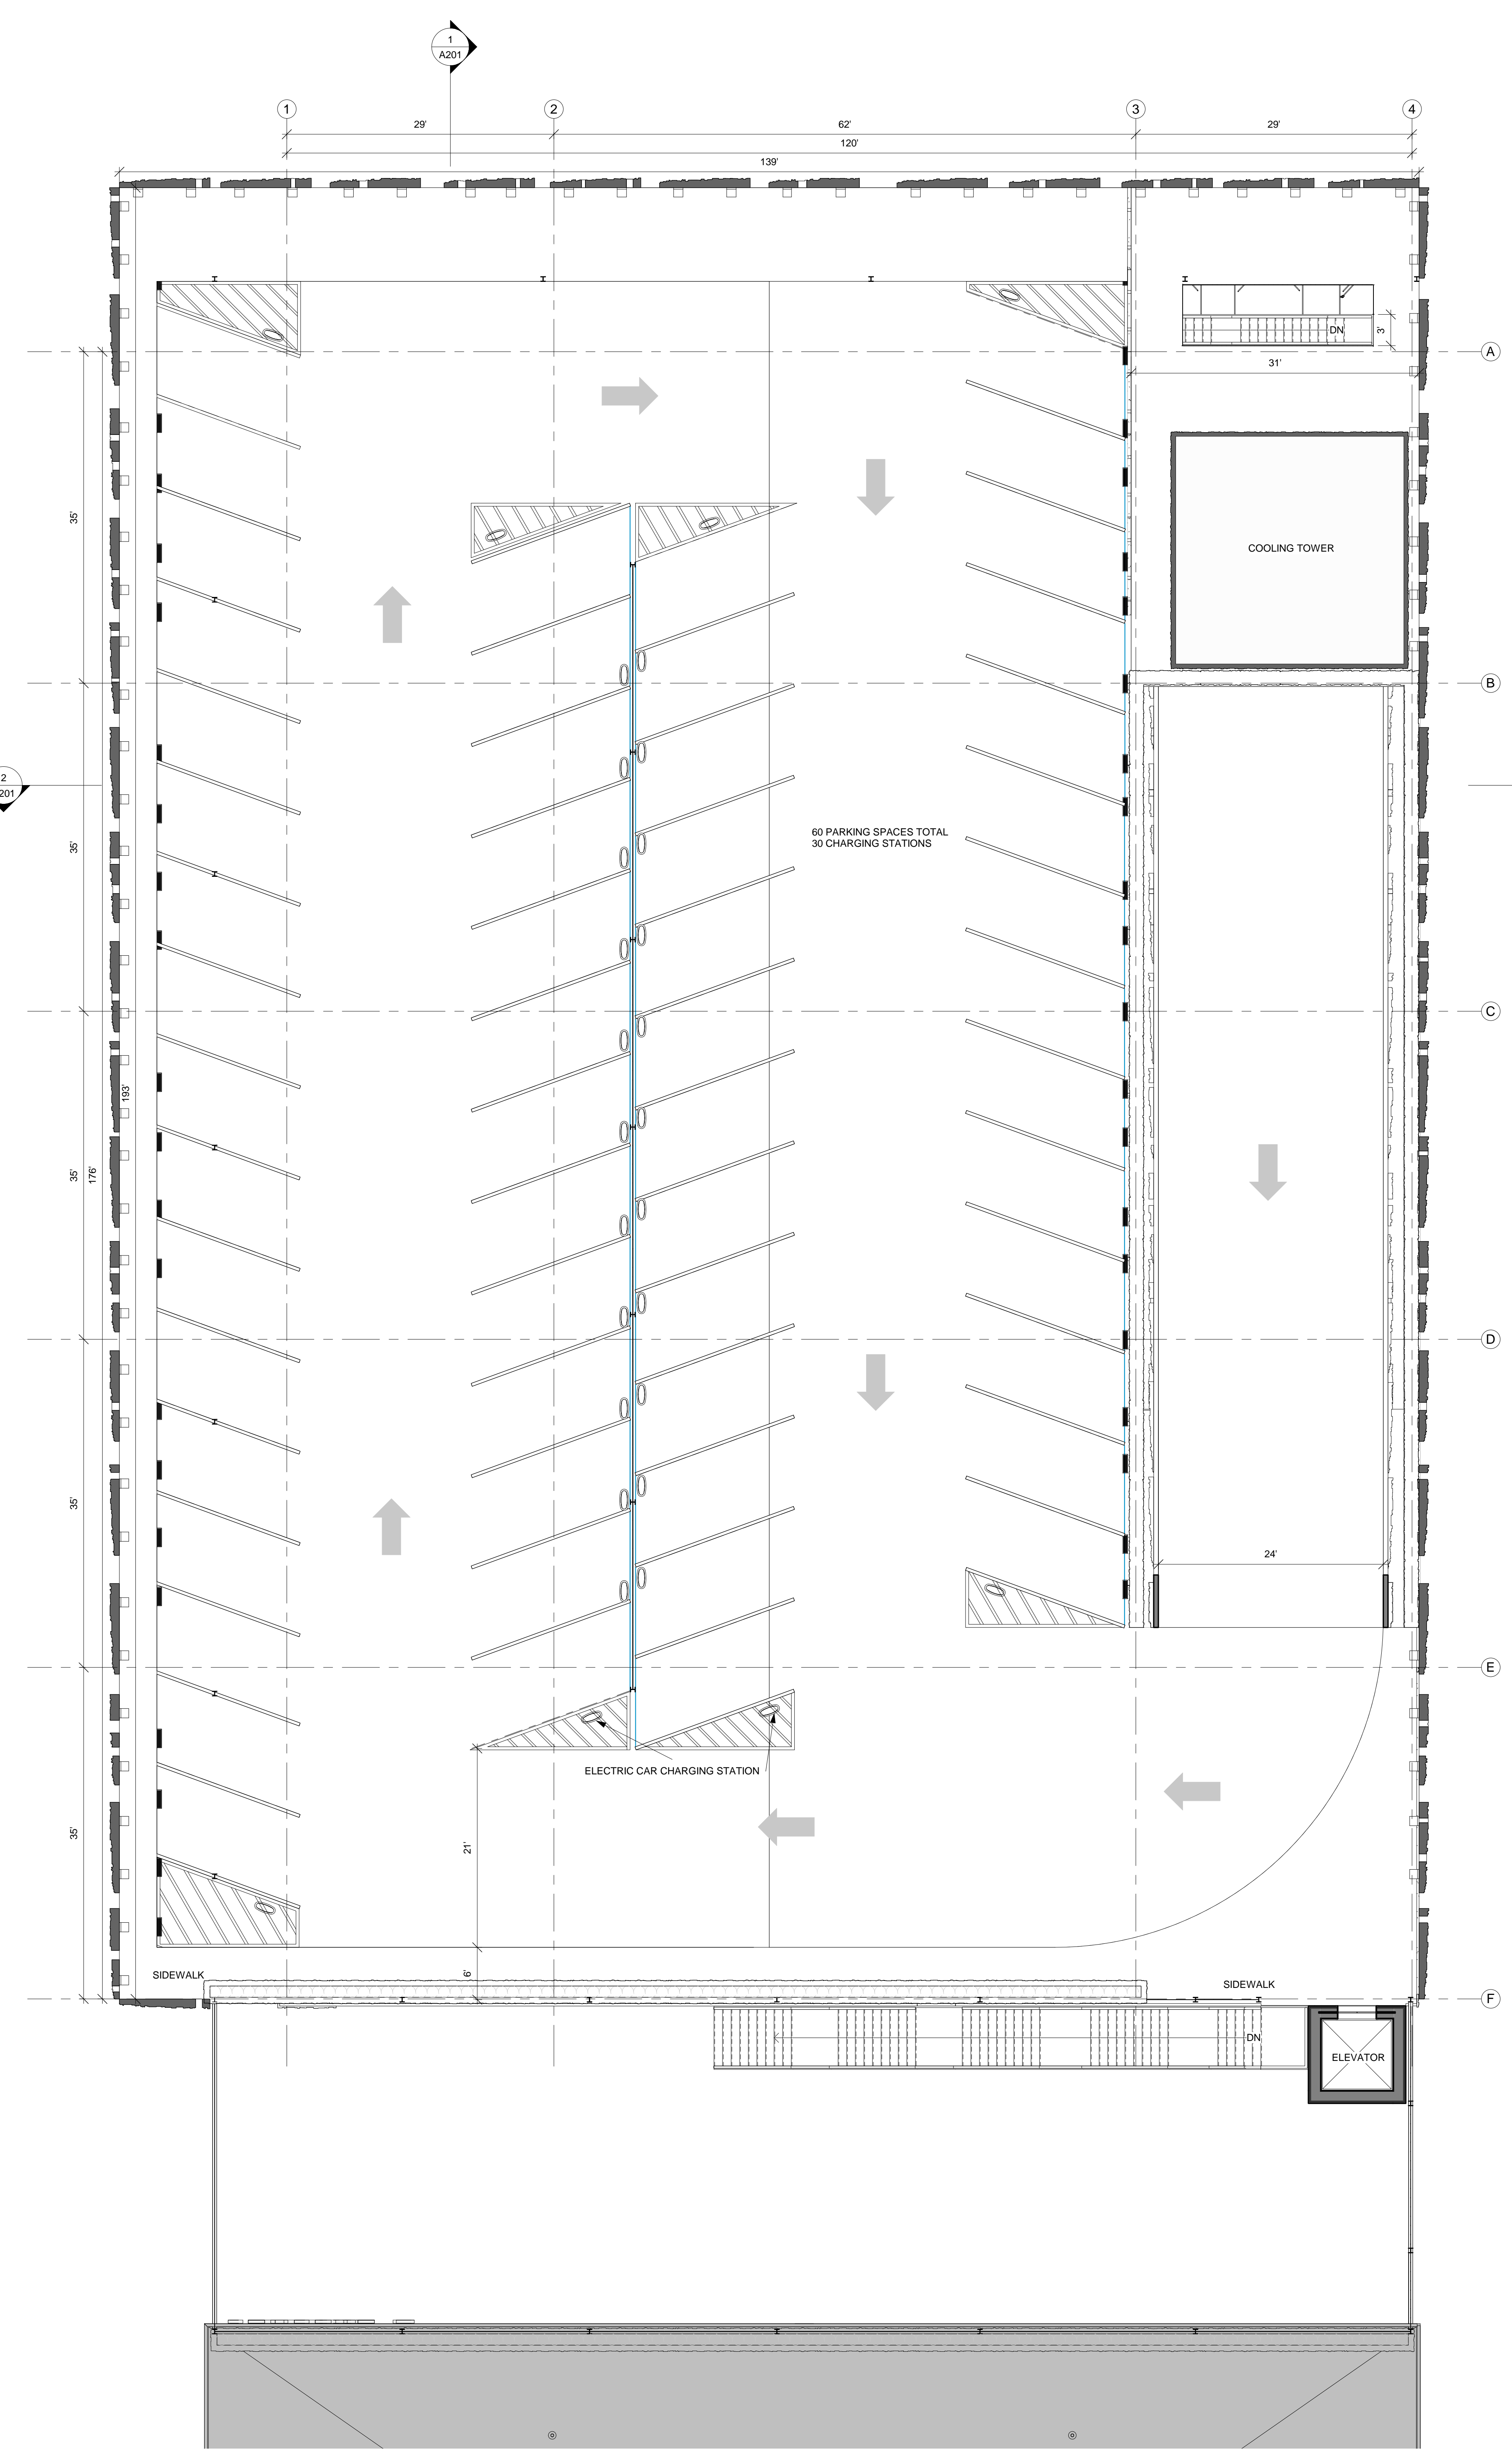


2 ROOF FLOOR PLAN  
1/8" = 1'-0"

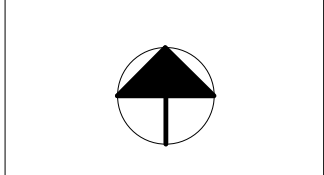


No.	Description	Date
1	PART 1	3/8/21
2	PART 2	3/8/21
3	PART 3	3/8/21

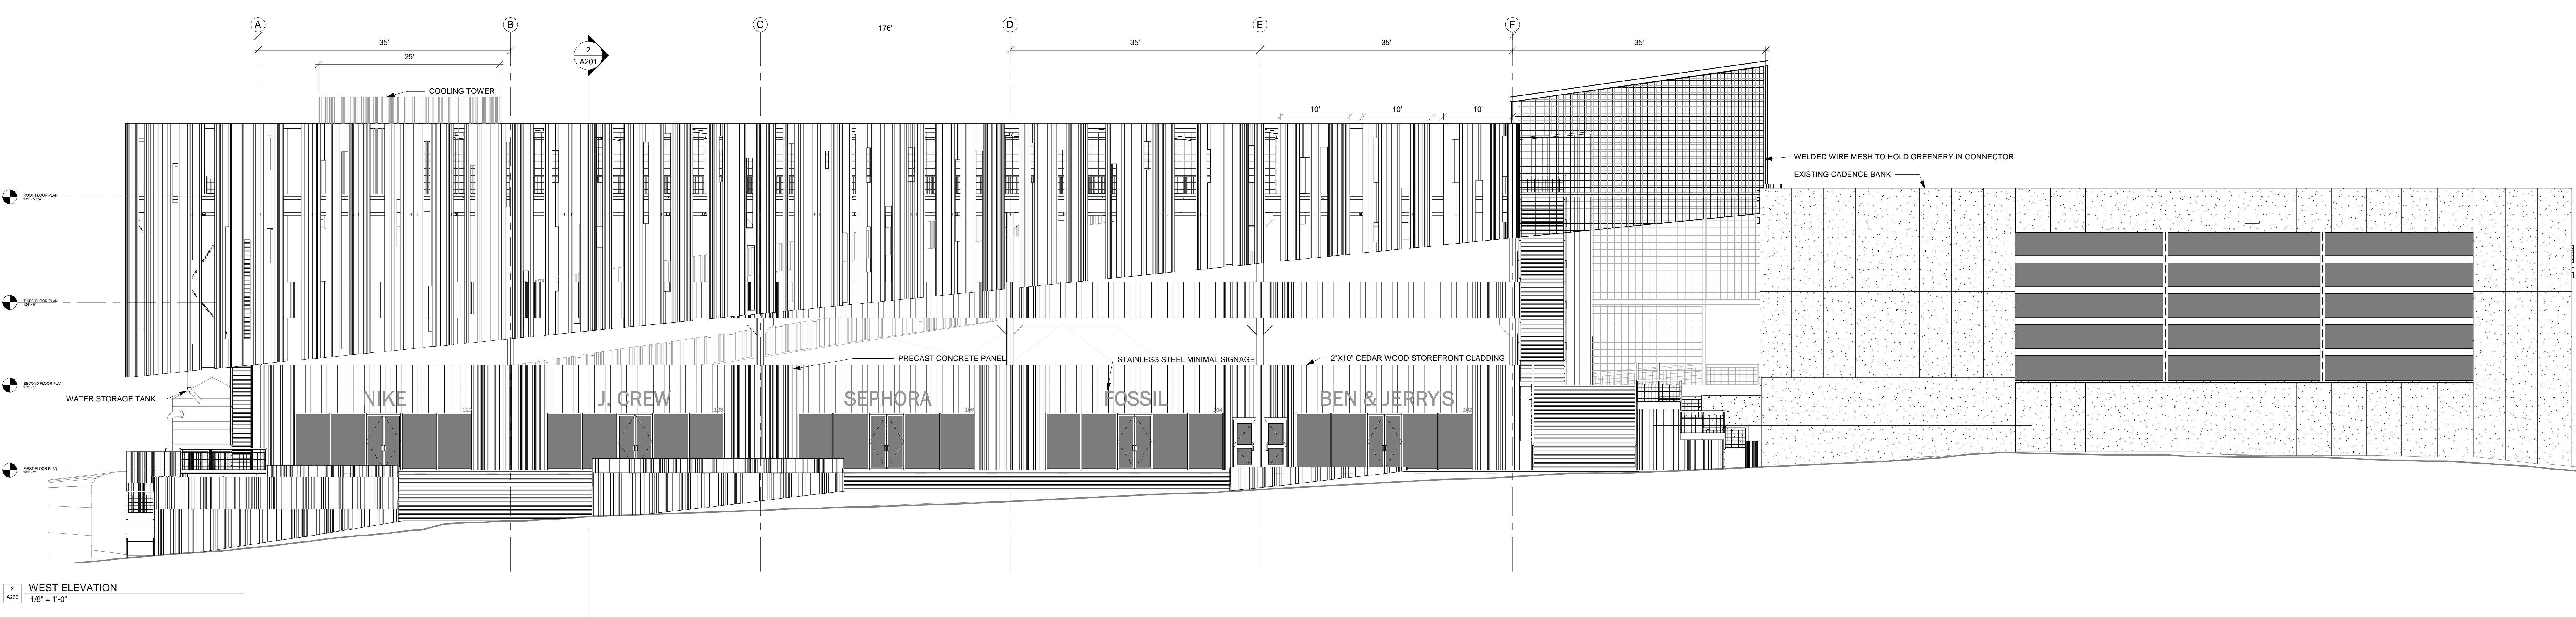


2 WEST ELEVATION  
A200  
1/8" = 1'-0"

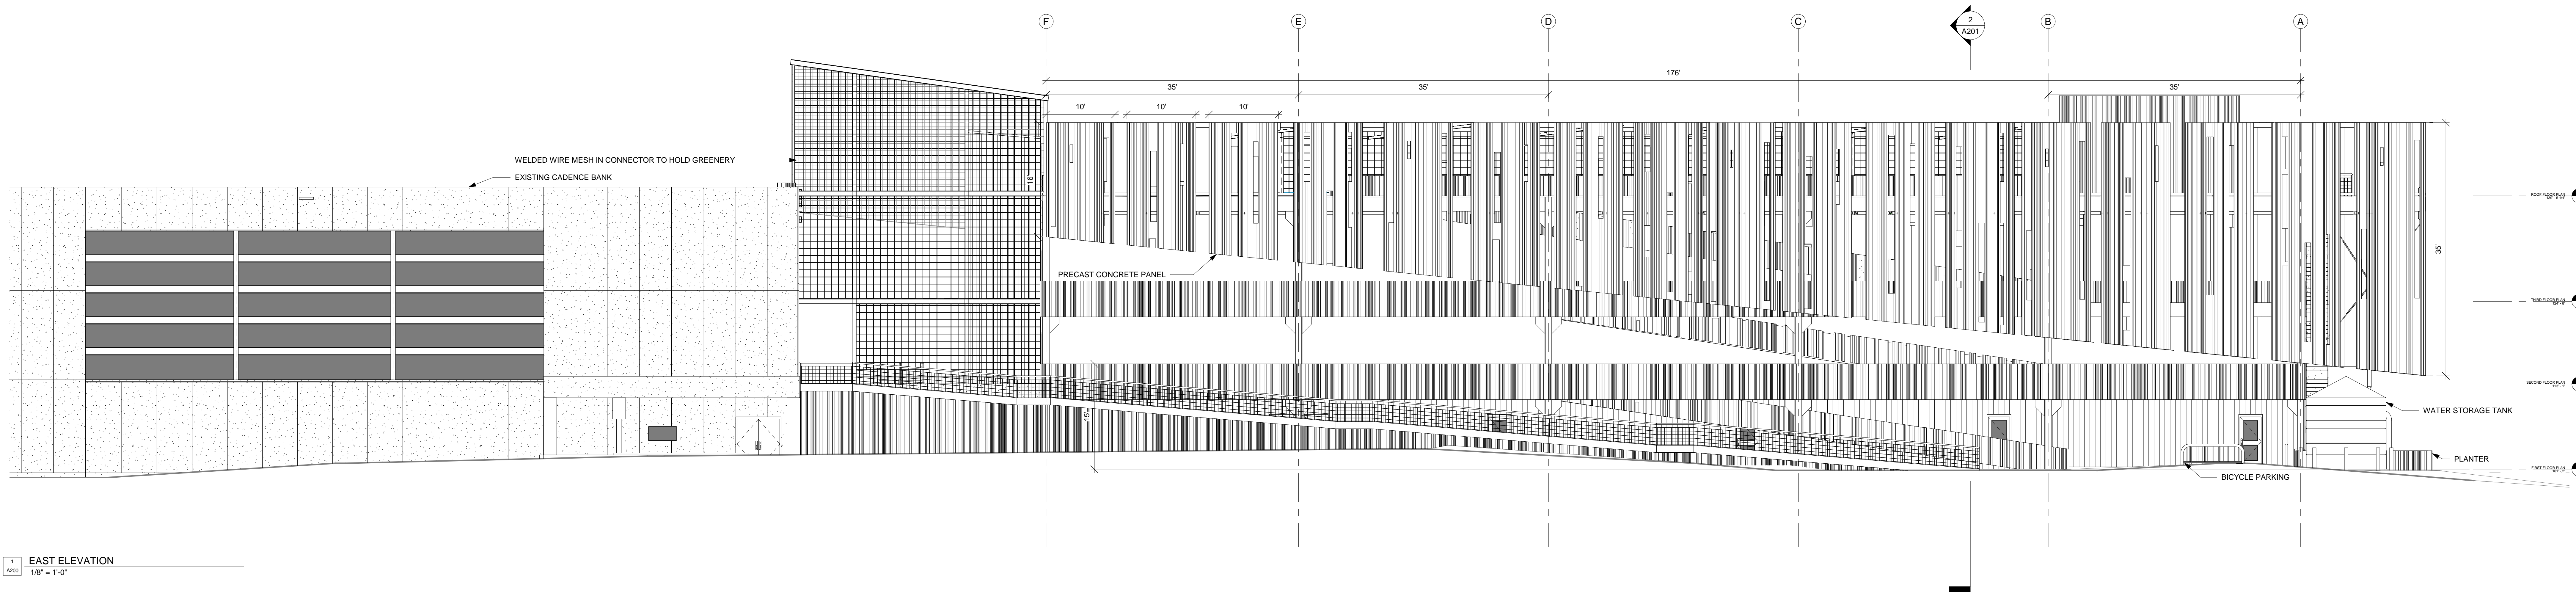

1 EAST ELEVATION  
A200  
1/8" = 1'-0"

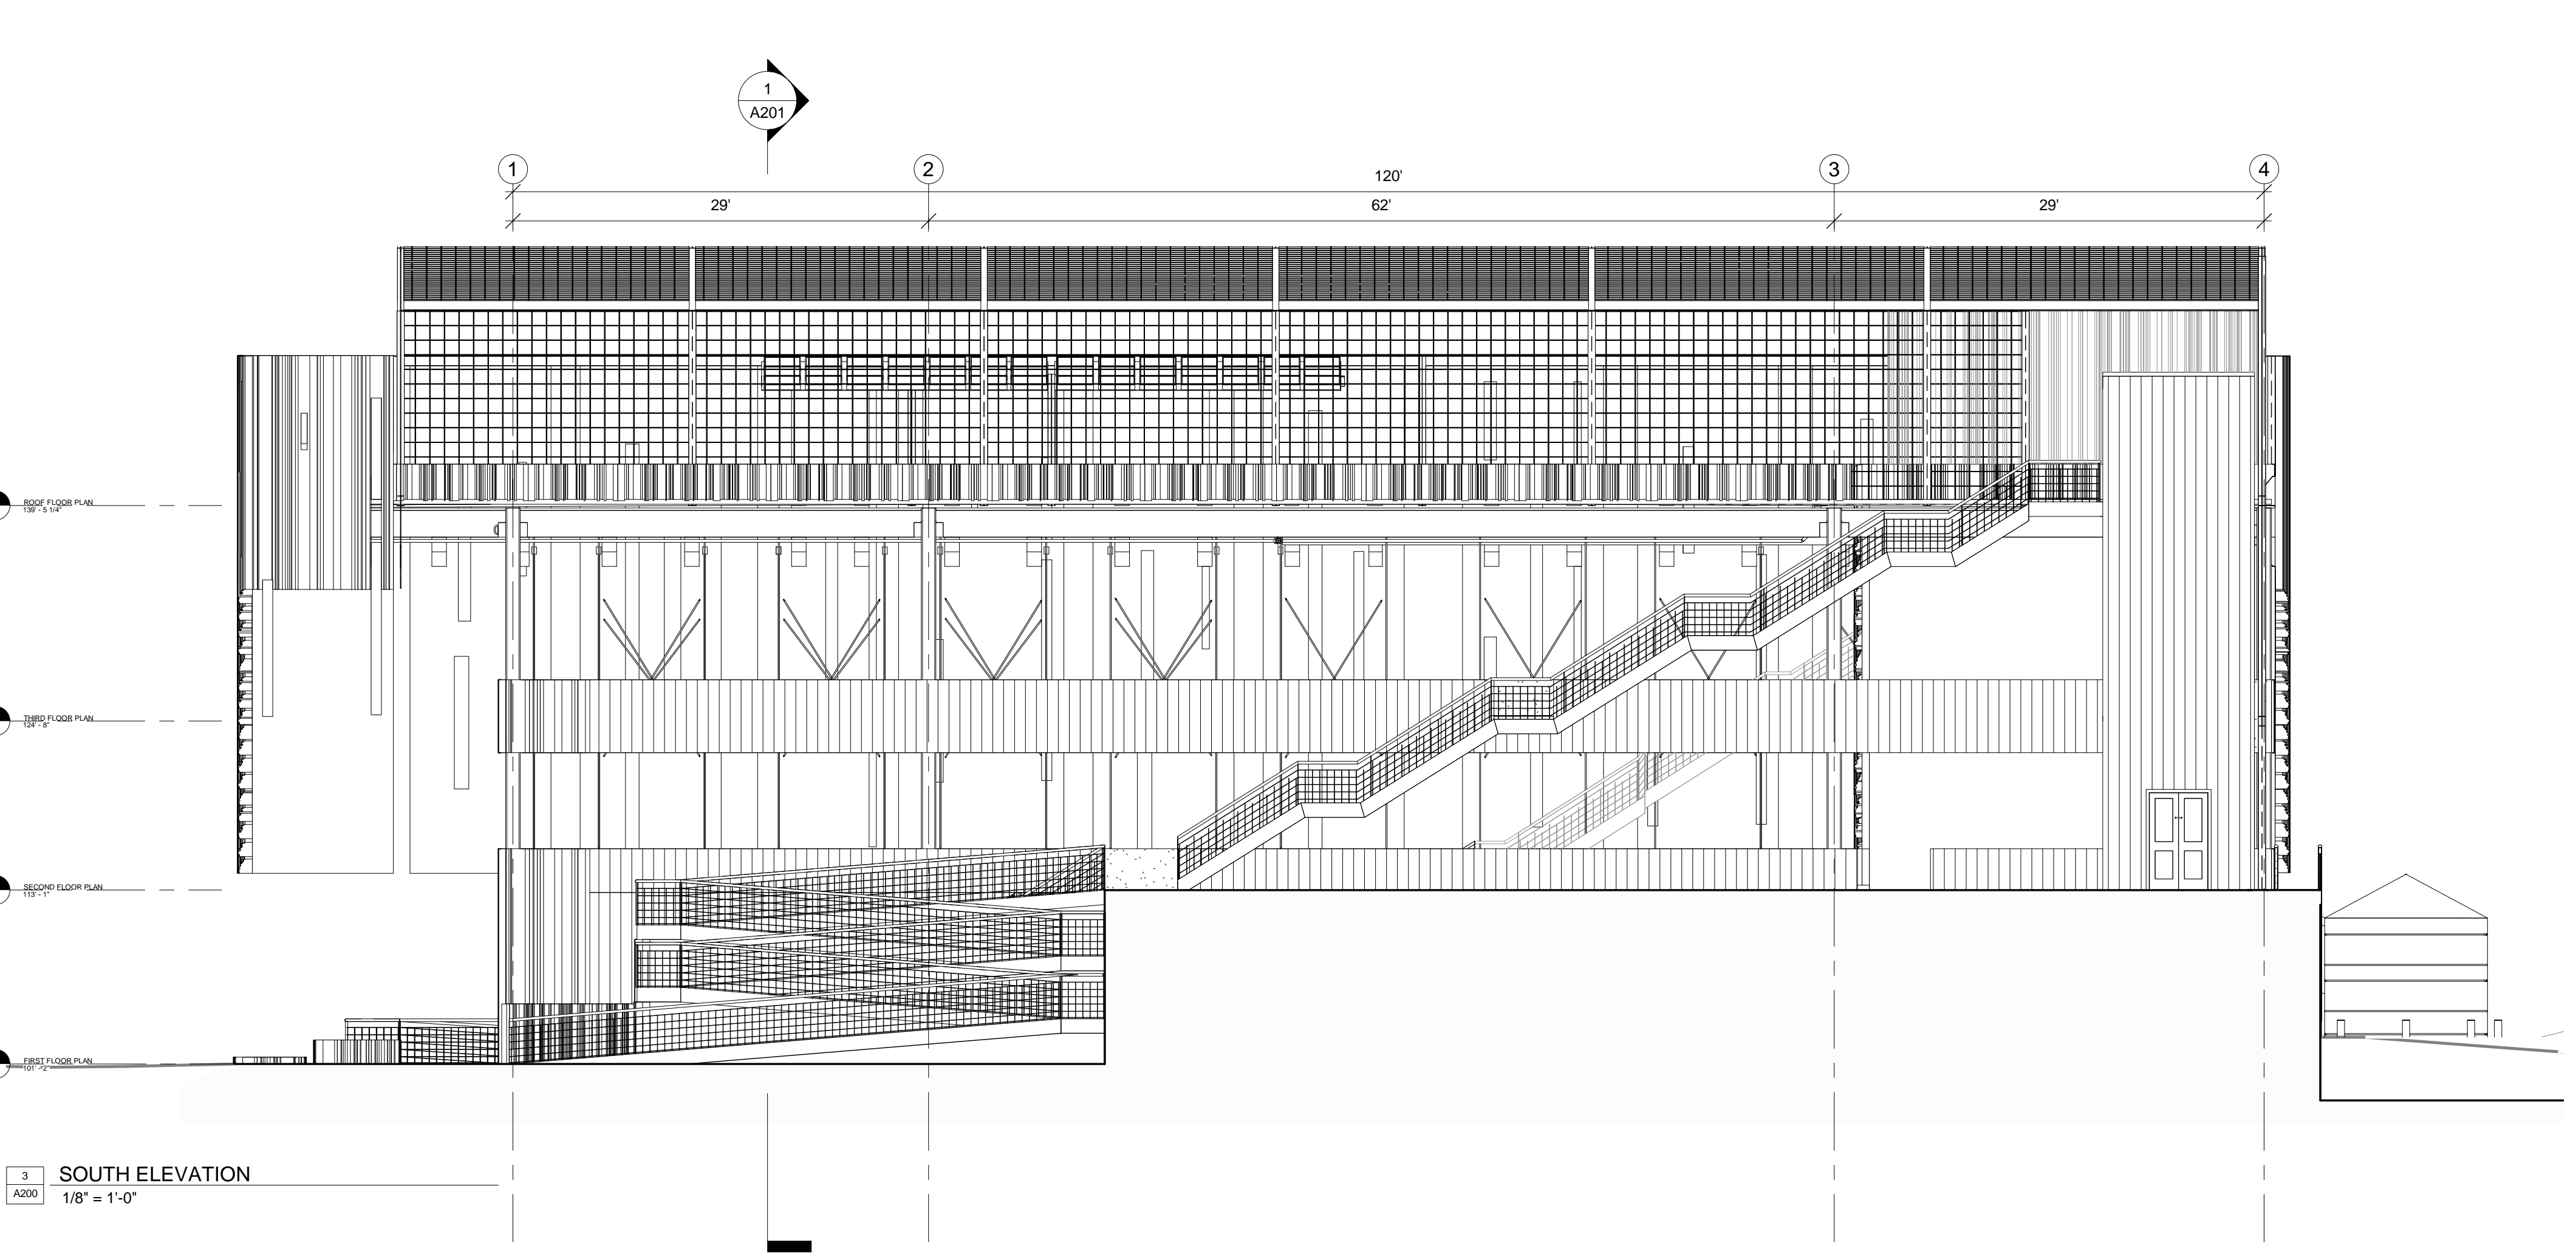


3 SOUTH ELEVATION  
A200  
1/8" = 1'-0"

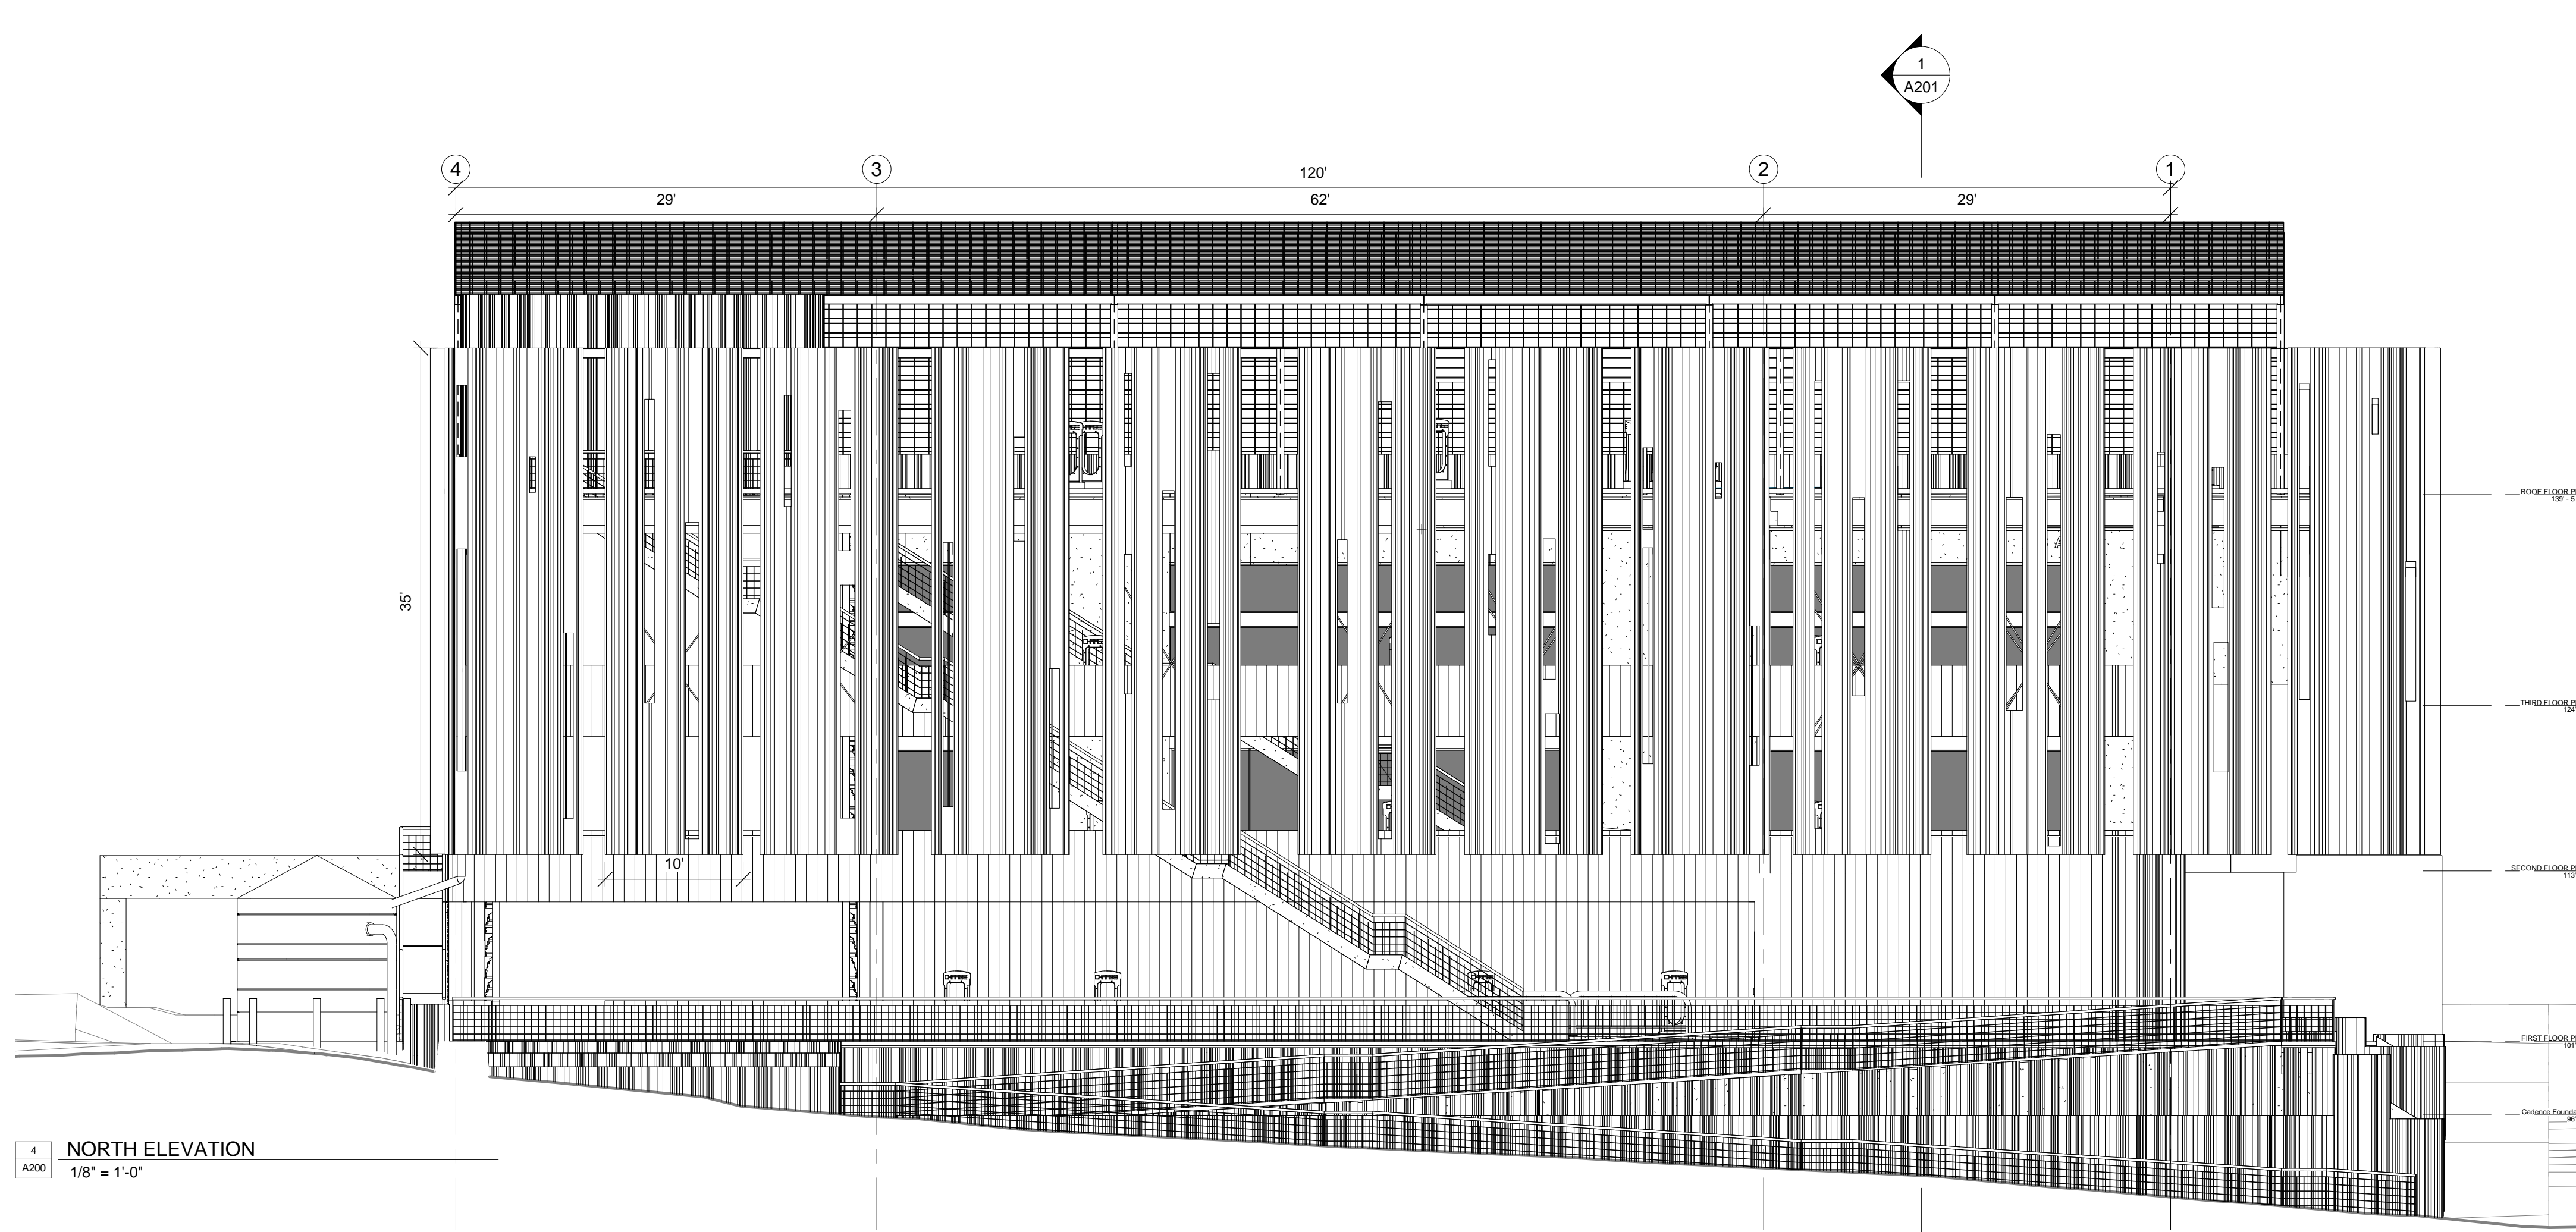


4 NORTH ELEVATION  
A200  
1/8" = 1'-0"


No.	Description	Date
1	Panel A	3/8/21
2	Panel B	3/8/21
3	Panel C	3/8/21

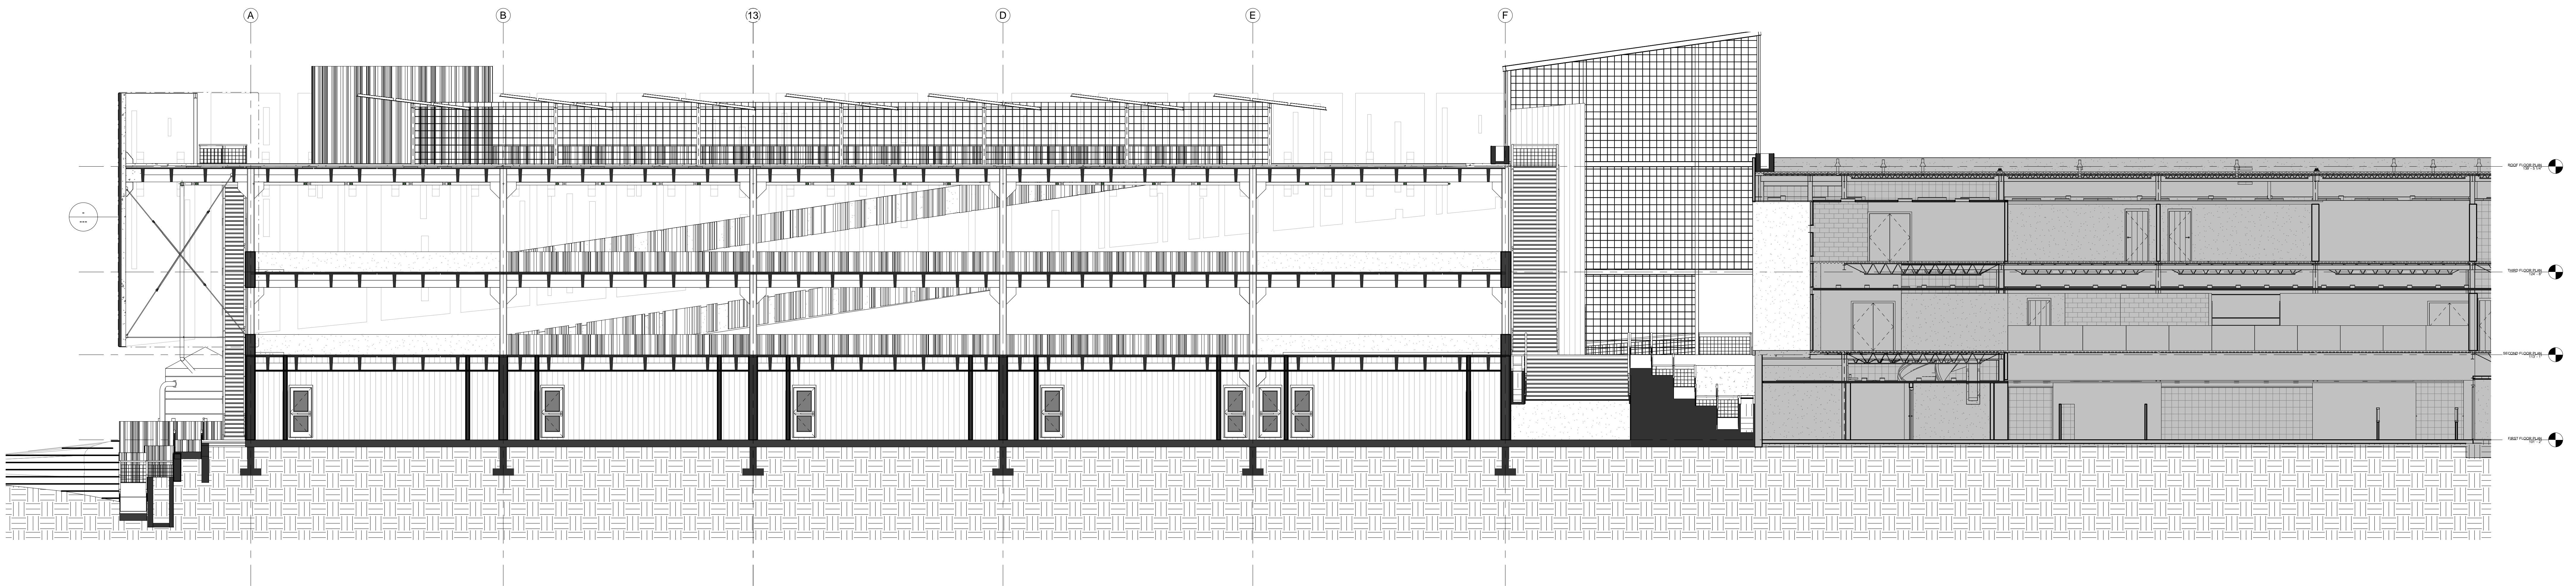


1 SECTION A  
1/8" = 1'-0"

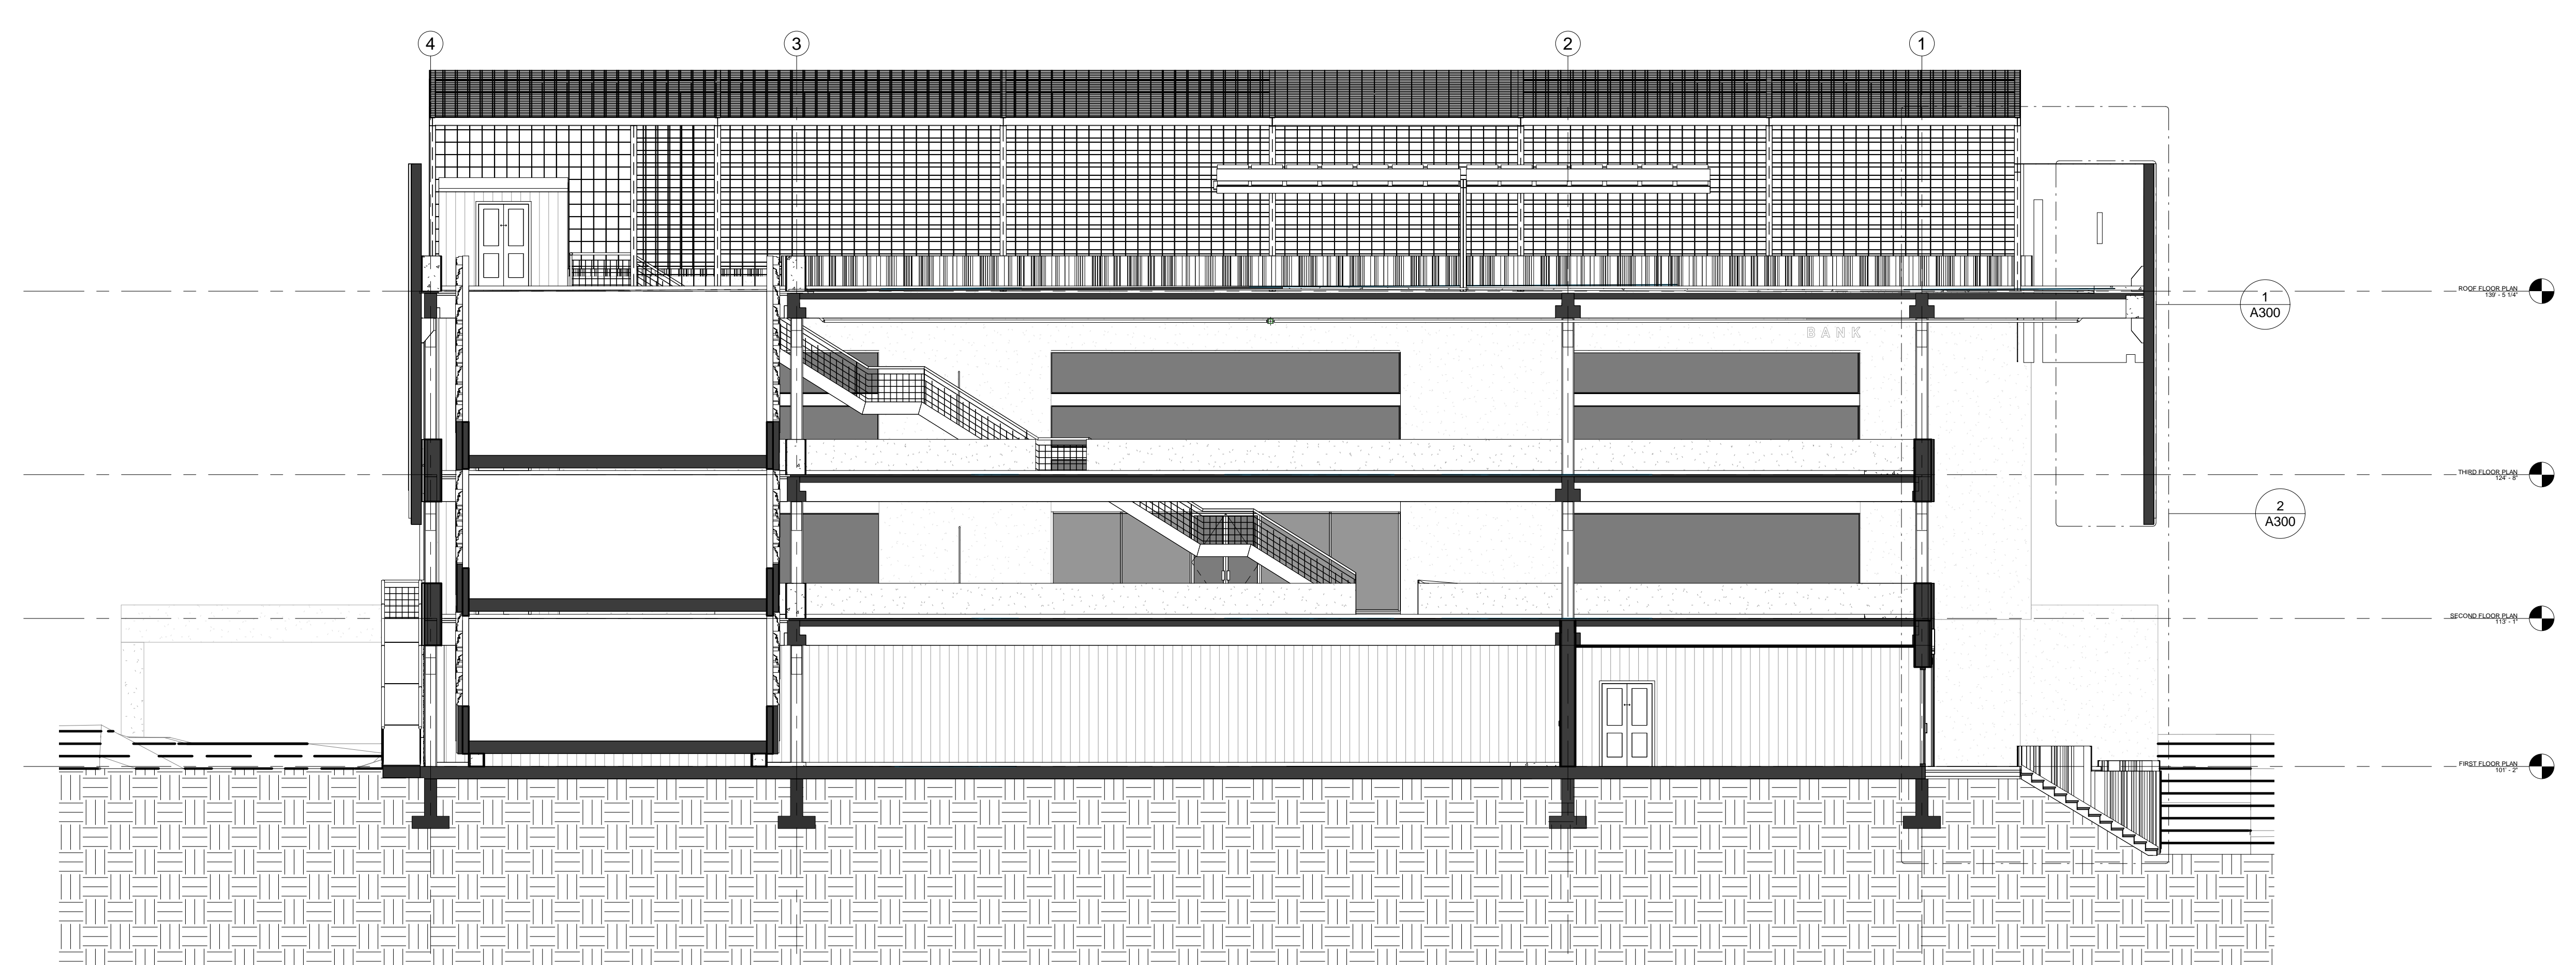

2 SECTION B  
1/8" = 1'-0"

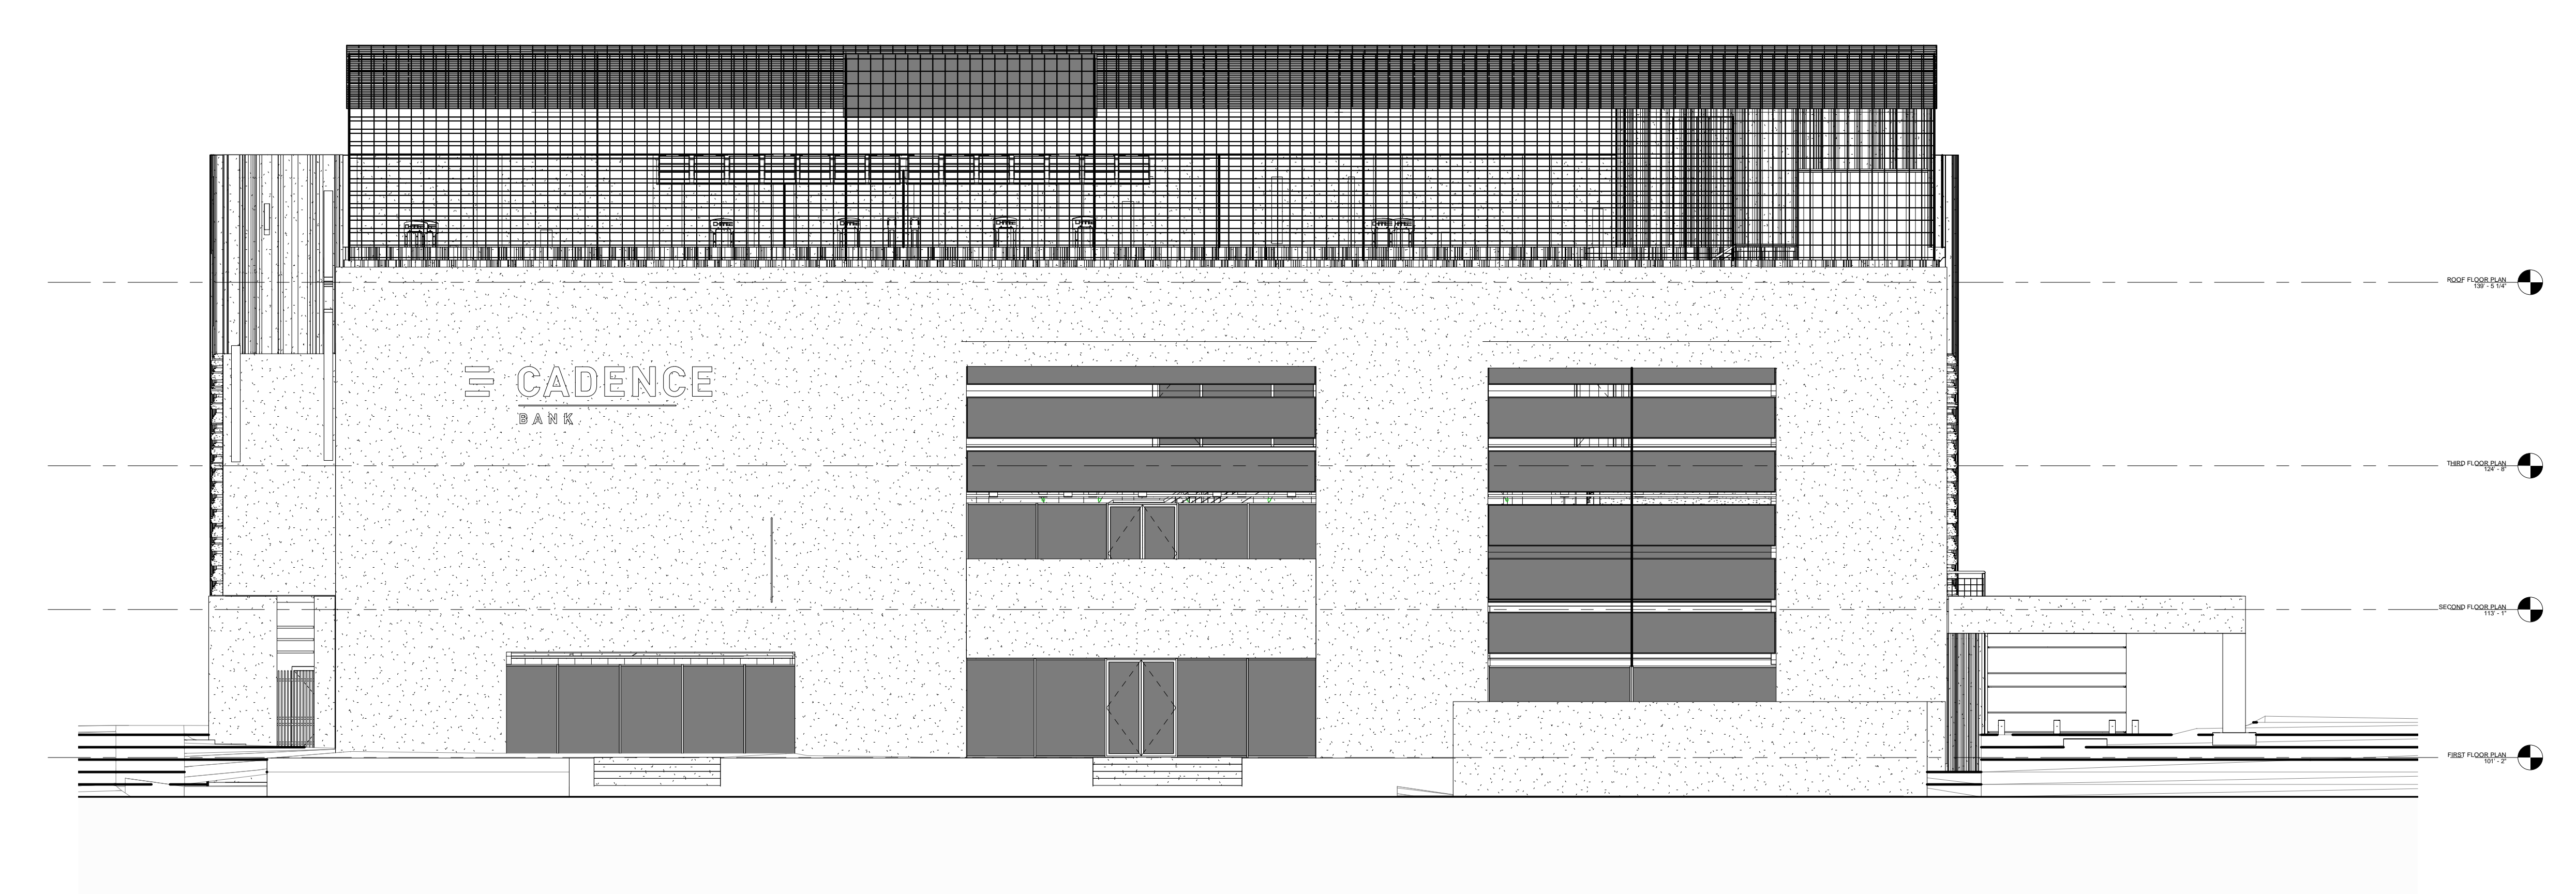

3 MAIN STREET ELEVATION  
1/8" = 1'-0"

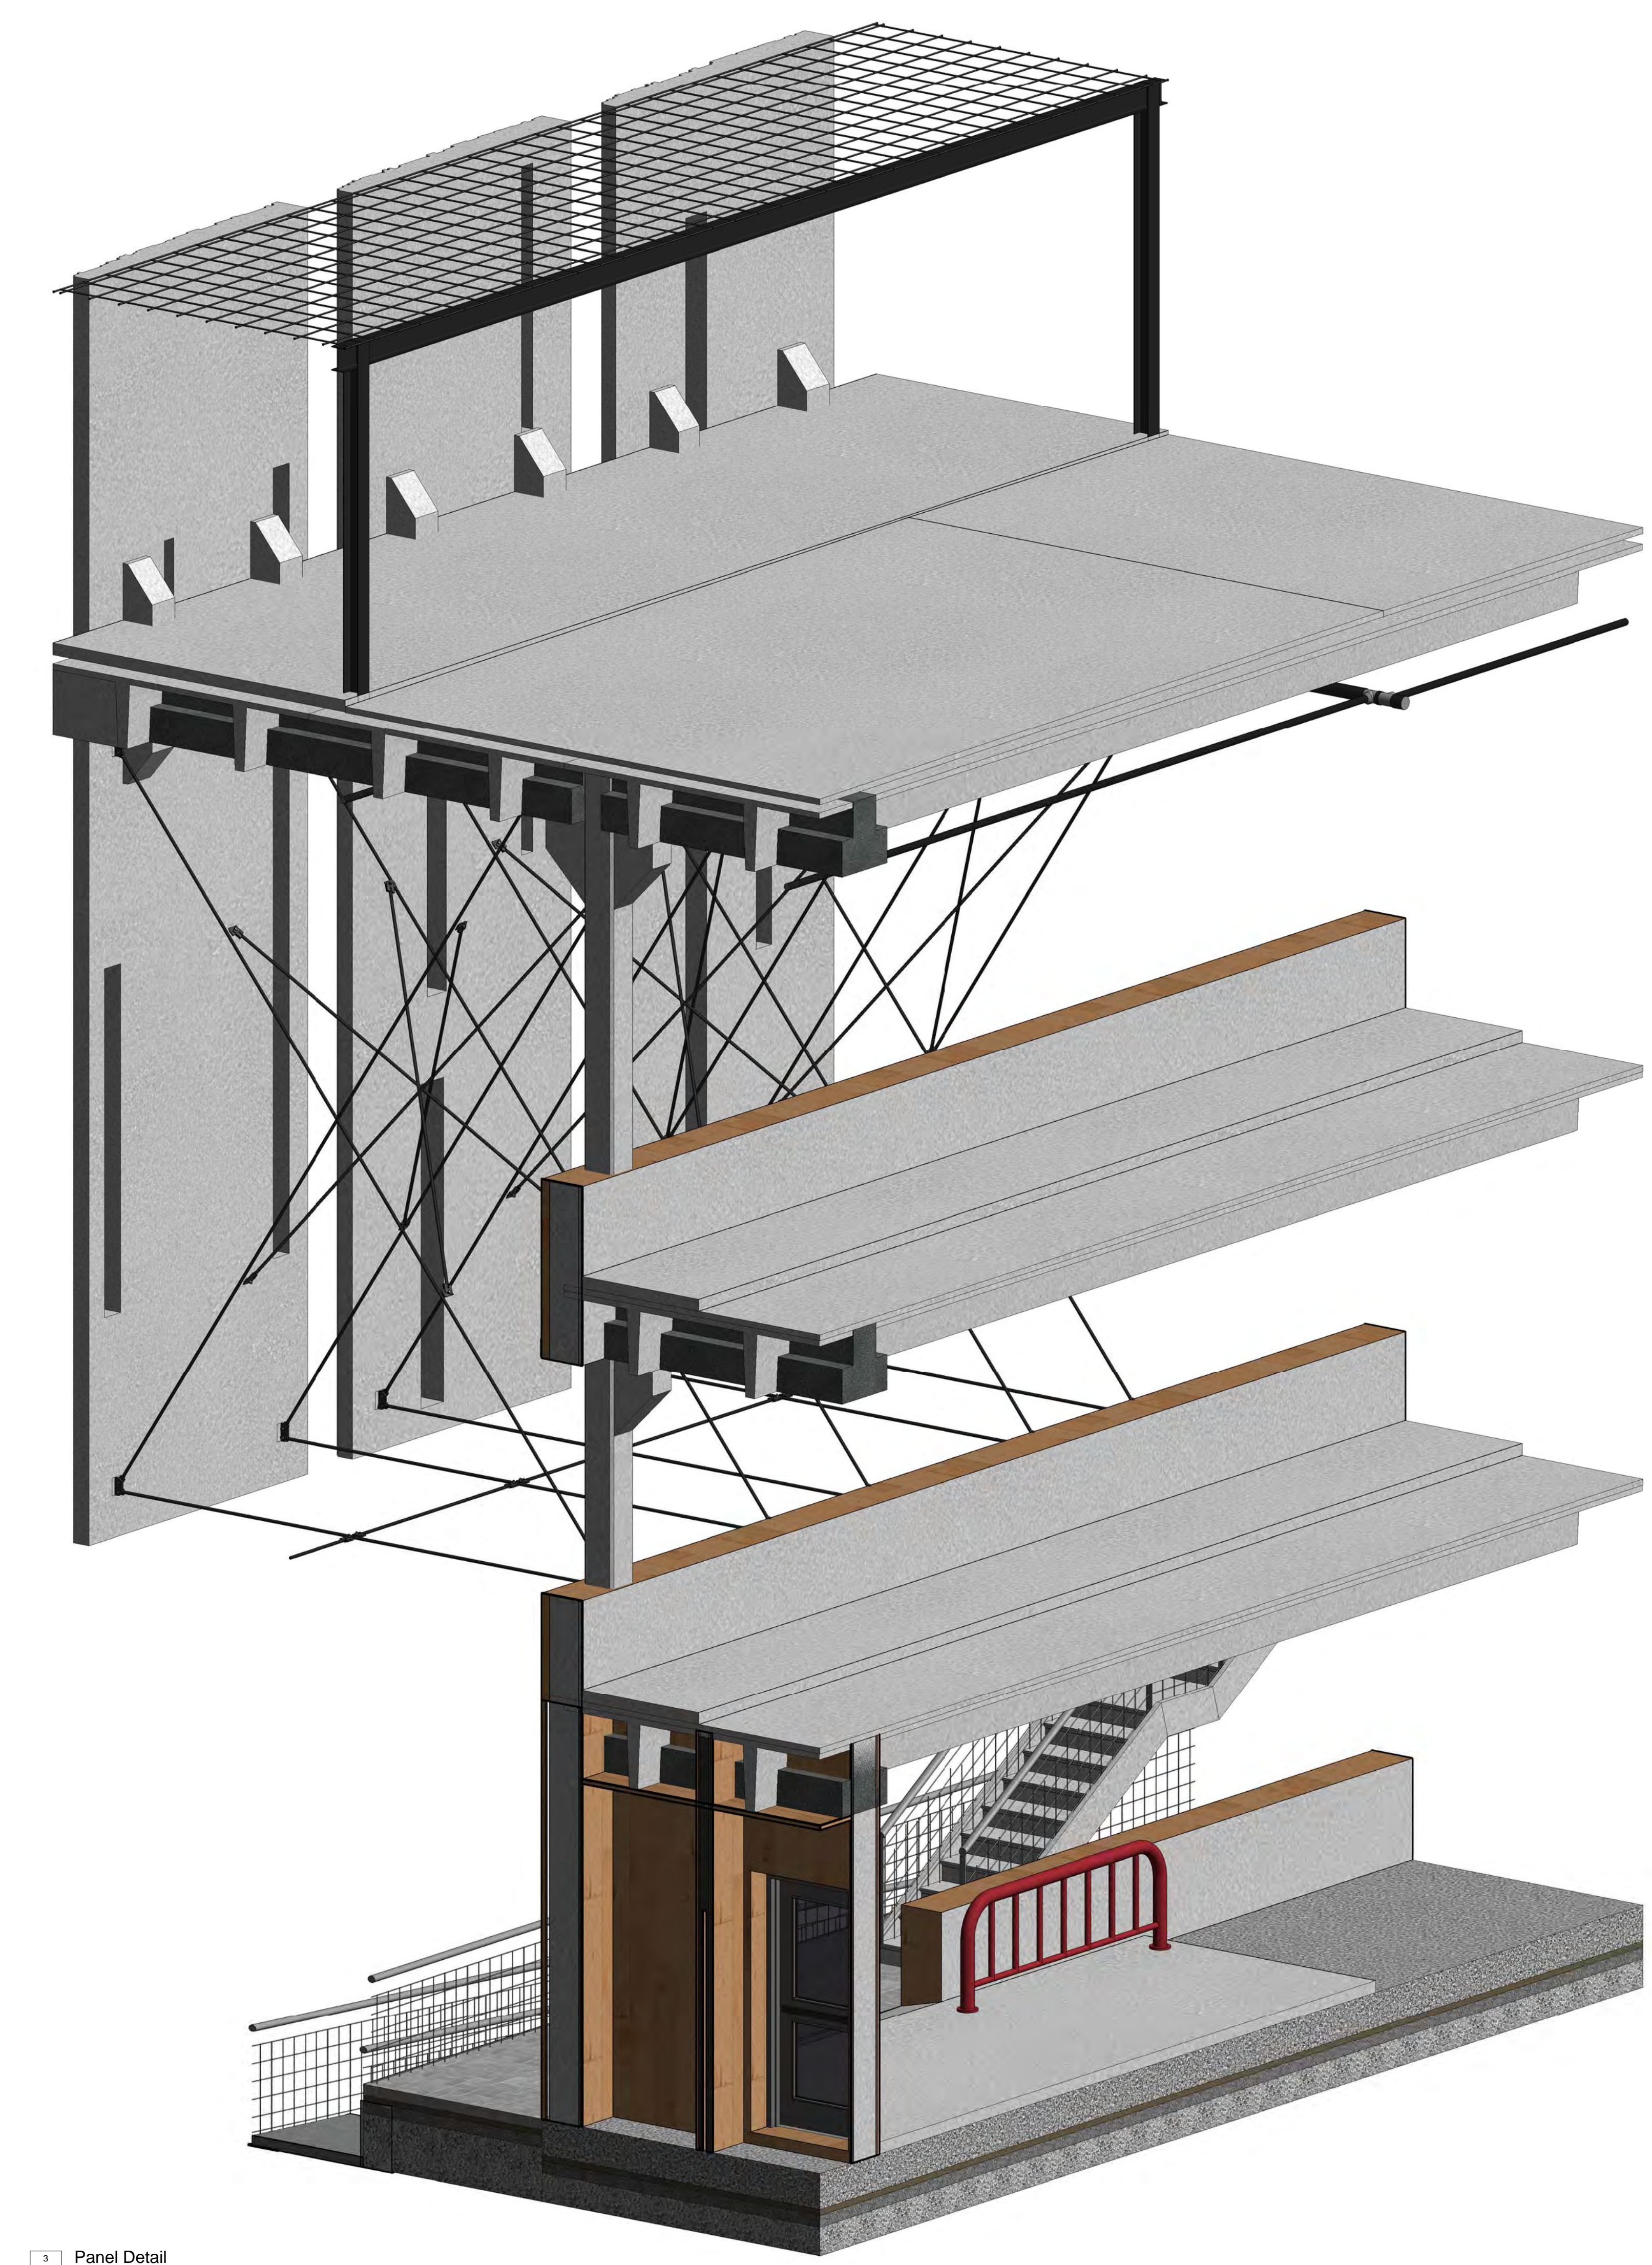

4 Panel Detail  
1/8" = 1'-0"