

ID 1683 FINAL PROJECT


A SINGLE FAMILY RESIDENCE

LIST OF DRAWINGS

- SHEET 1: COVER SHEET
- SHEET 2: FLOOR PLAN
- SHEET 3: SCHEDULES
- SHEET 4: FURNITURE PLAN
- SHEETS 5: FURN. SCHED. AND DETAILS
- SHEET 6: ELEVATIONS
- SHEET 7: OBLIQUE DRAWINGS



ID 1683: FALL 2006
FINAL PROJECT: JUSTIN WARREN

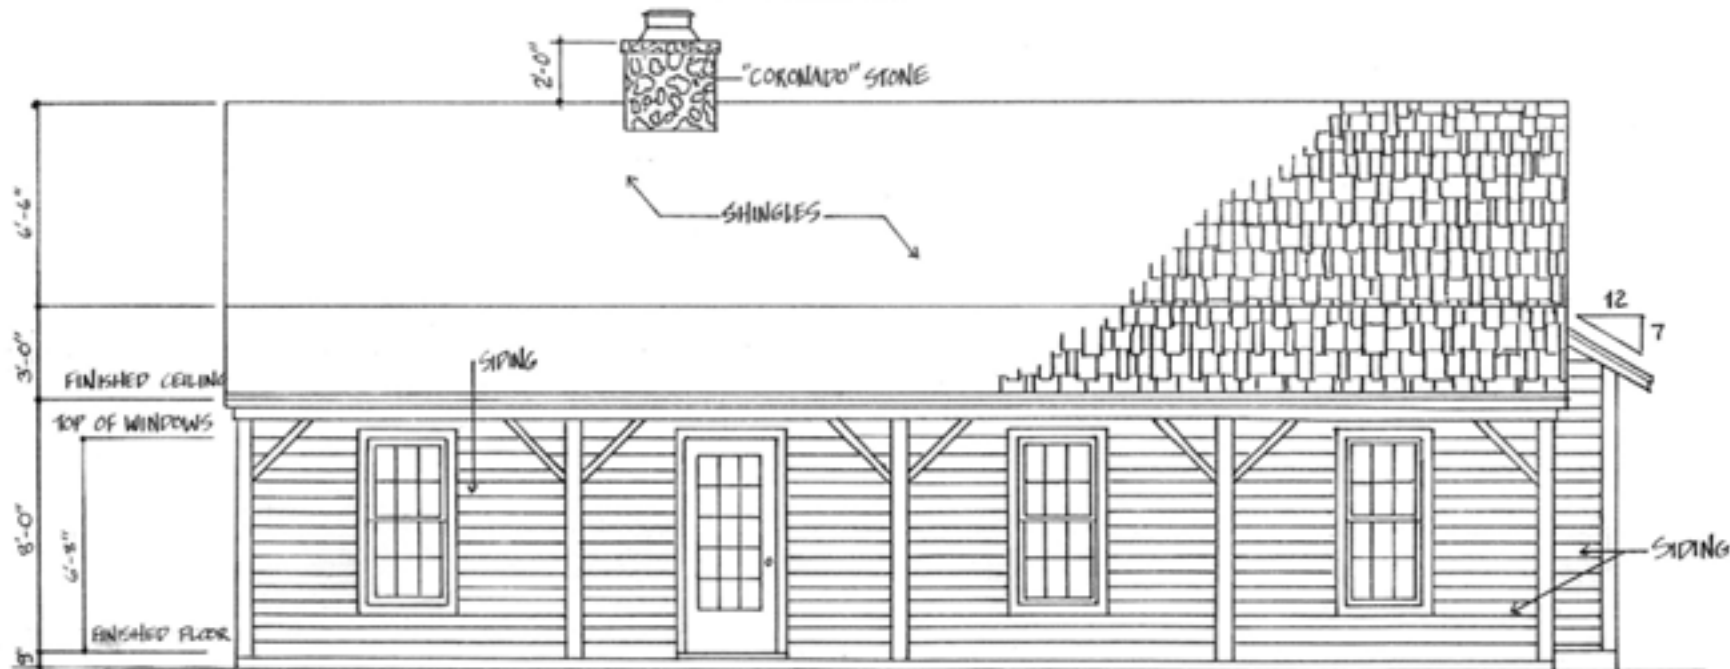

FRONT ELEVATION


SCALE: 1/4" = 1'-0"

COVER SHEET

1/4" = 1'-0"

SHEET

1
OF
7

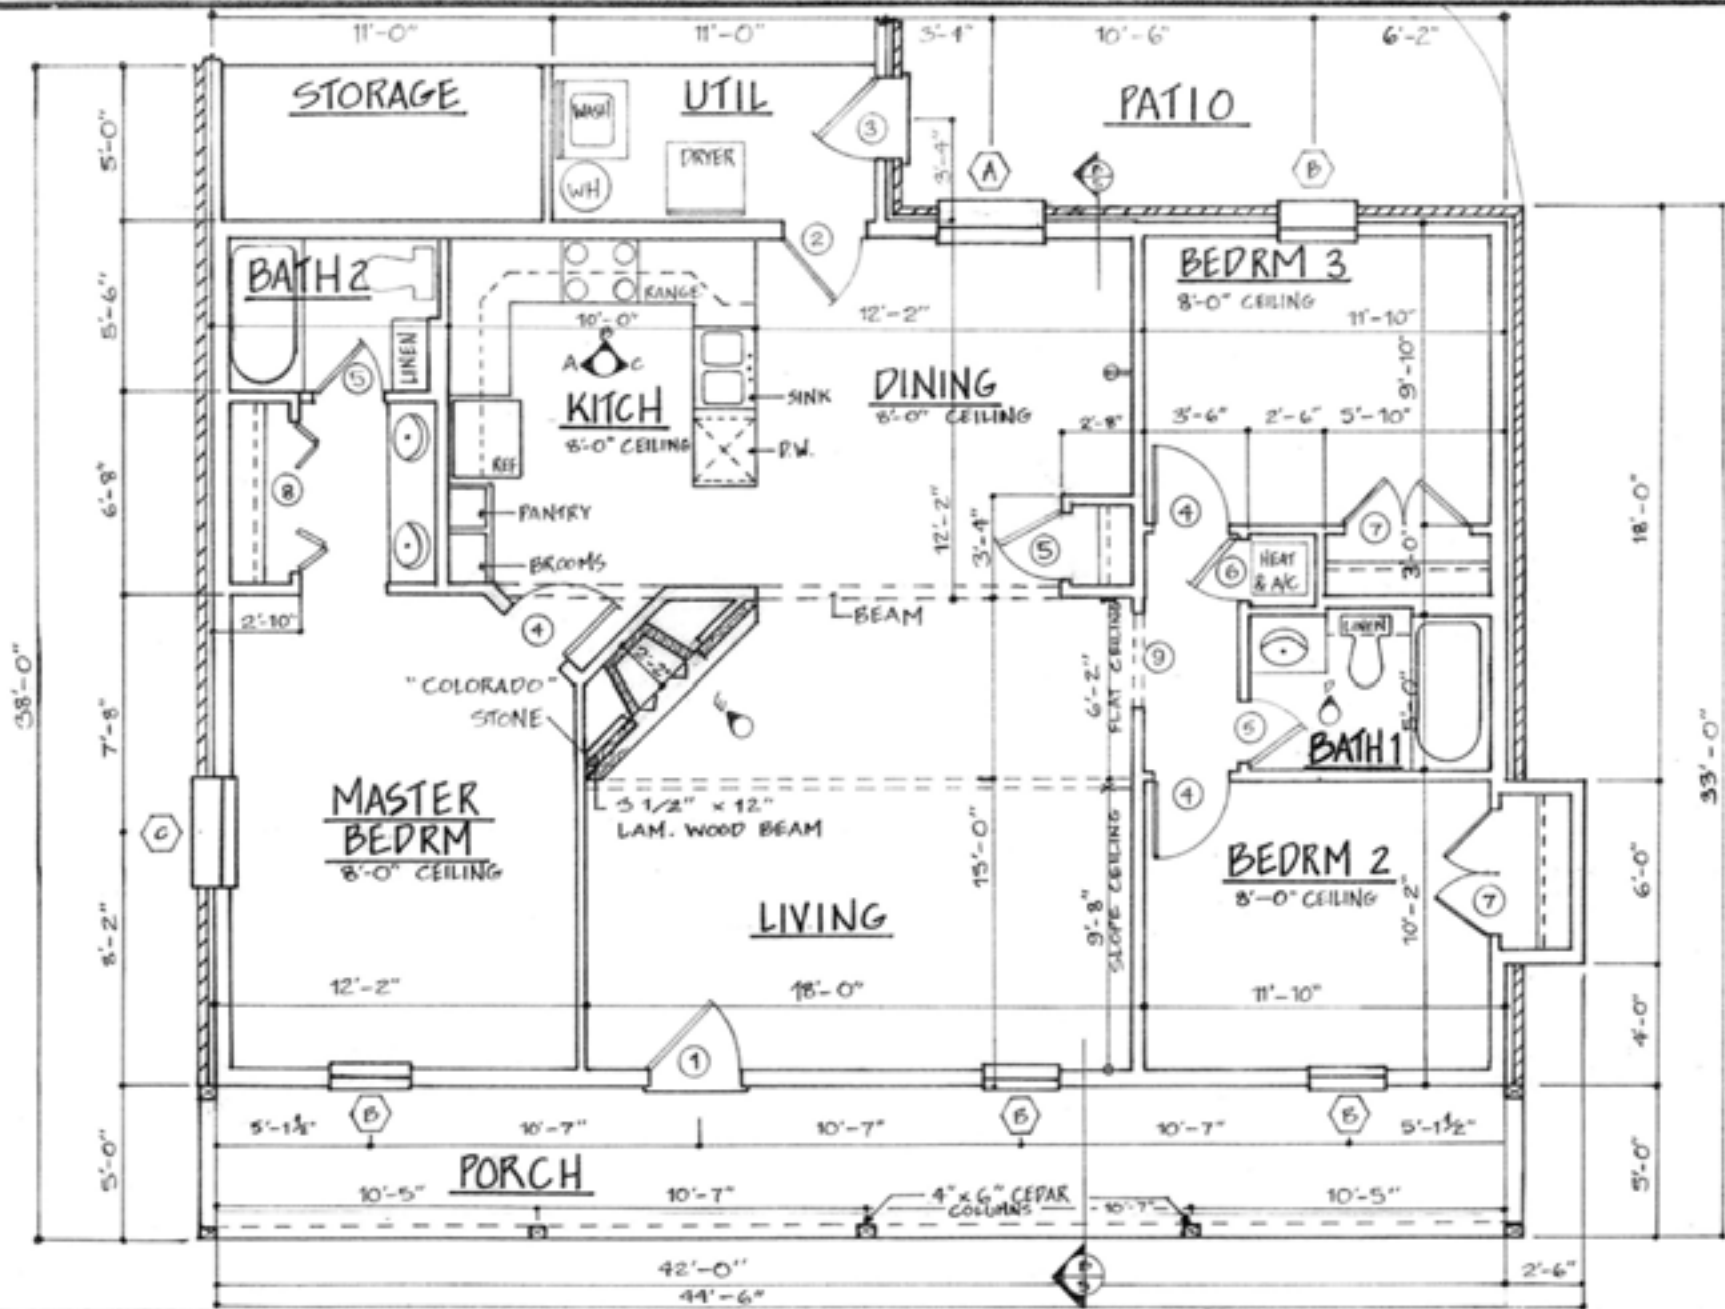

ID 1683: FALL 2006
 FINAL PROJECT: JUSTIN WARREN

FLOOR PLAN
 1/4" = 1'-0"

SHEET
 2 OF 7

WINDOW SCHEDULE

MARK	WINDOW SIZE	DESCRIPTION
A	3'-6" x 4'-8"	WOOD DOUBLE HUNG W/ DOUBLE GLAZING PANEL
B	2'-6" x 5'-4"	WOOD DOUBLE HUNG W/ DOUBLE GLAZING PANEL
C	5'-6" x 4'-8"	WOOD AWNING W/ DOUBLE GLAZING PANEL

DOOR SCHEDULE

MARK	SIZE	DESCRIPTION
1	3'-0" x 6'-8" x 1 3/4"	EXT. "STANLEY" PZI METAL CLAD W/ INSULATED GLASS
2	2'-8" x 6'-8" x 1 3/4"	EXT. "STANLEY" PZI METAL CLAD INSULATED DOOR
3	2'-8" x 6'-8" x 1 3/4"	EXT. 3 LITE GLASS TOP
4	2'-0" x 6'-8" x 1 3/8"	INT. FLUSH
5	2'-0" x 6'-8" x 1 3/8"	INT. FLUSH
6	2'-0" x 6'-8" x 1 3/8"	INT. FLUSH W/ GRILL INSERT
7	2'-0" x 6'-8" x 1 3/8"	INT. FLUSH (PAIR)
8	5'-0" x 6'-8" x 1 1/8"	INT. FLUSH- BI-FOLD
9	3'-0" x 6'-8"	INT. CASED OPENING
10	16'-0" x 7'-0" x 1 3/4"	EXT OVERHD GARAGE DOOR

AREAS

LIVING AREA	1191 SQUARE FEET
UTILITY & STORAGE	110 SQUARE FEET
GARAGE	462 SQUARE FEET
PORCH	214 SQUARE FEET
TOTAL	1220 SQUARE FEET

FINISH SCHEDULE

ROOM	WALLS	FLOOR	CEILING
LIVING	WPN	WD	GYP/PT
DINING	PT	WD	GYP/PT
KITCHEN	WC	CT	GYP/PT
M. BEDROOM	WC	WD	GYP/PT
BEDROOM 2	PT	WD	GYP/PT
BEDROOM 3	PT	WD	GYP/PT
BATH 1	WC	CT	GYP/PT
BATH 2	PT	CT	GYP/PT
UTILITY	WPN	WD/CT	GYP/PT

FINISH LEGEND

VSF=VINYL SHEET FLOORING
 PLAM= PLASTIC LAMINATE
 WPN=WOOD PANELING
 WC=WALL COVERING
 GYP=GYP SUM BOARD (PRYWALL)
 VCT=VINYL COMPOSITE TILE

PT=PAINT
 CT=CERAMIC TILE
 WD=HARDWOOD
 CPT=CARPET



ELEVATION
 F
 1/4" = 1'-0"




ID 1683: FALL 2006
 FINAL PROJECT: JUSTIN WARREN

SCHED.

1/4" = 1'-0"

SHEET

3
 OF
 7

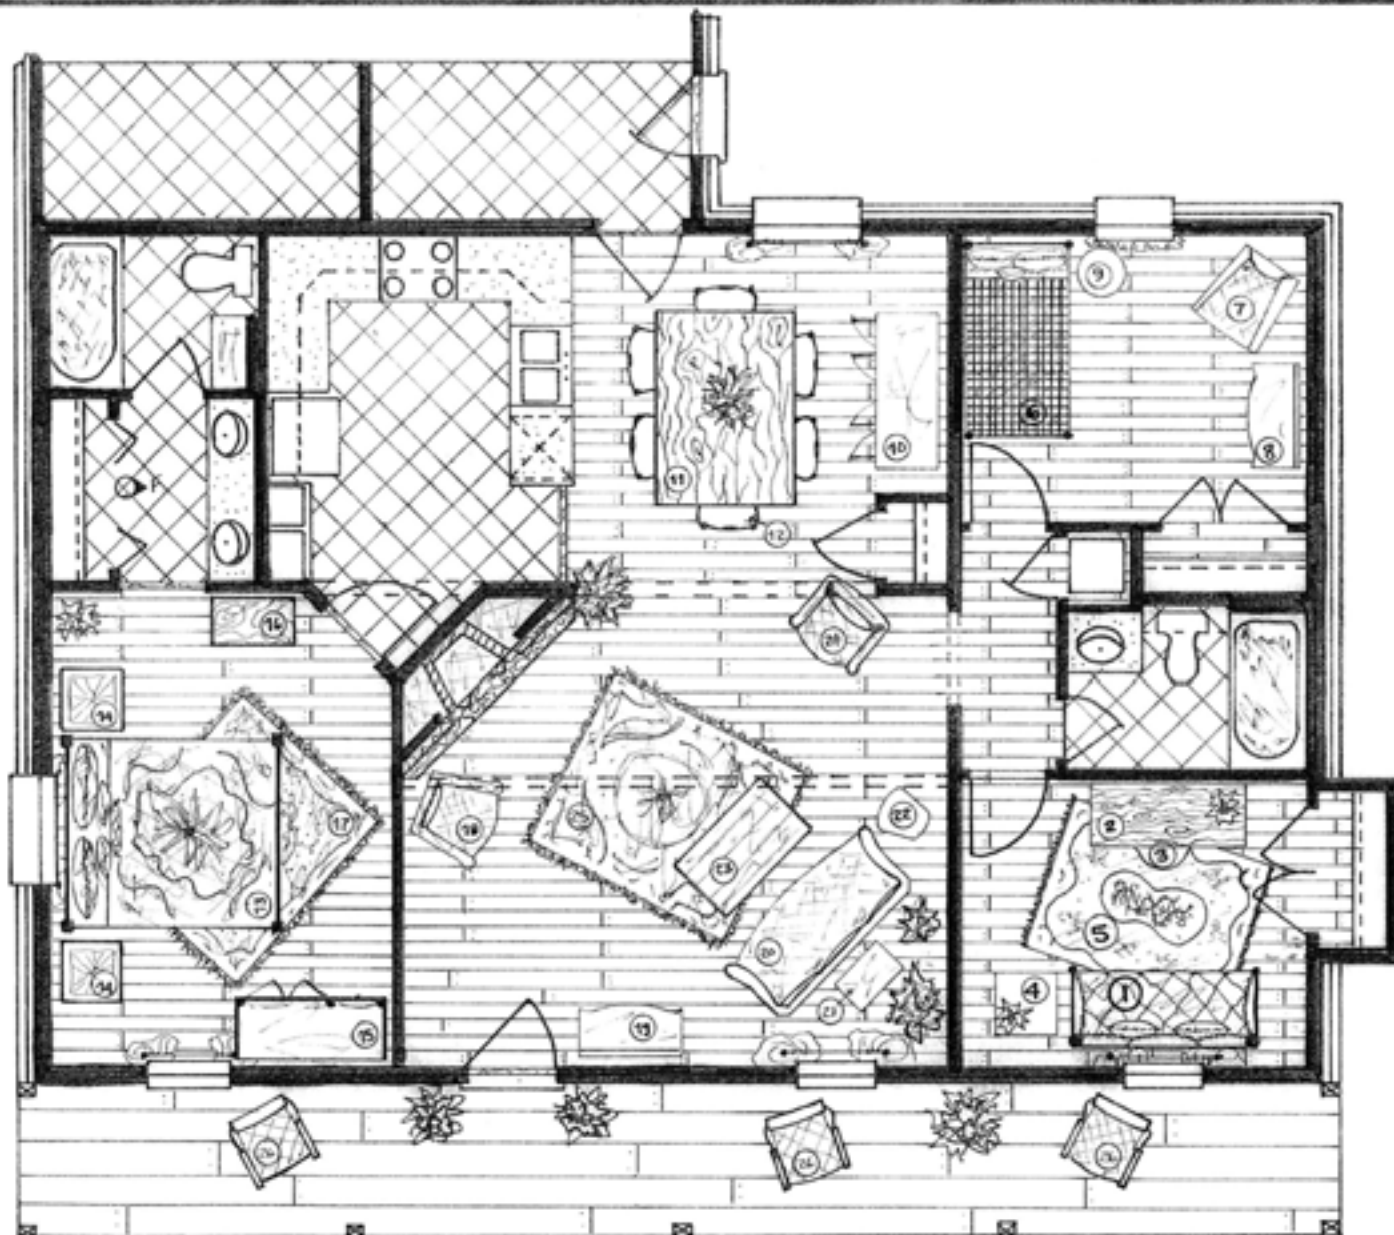

1D 1683: FALL 2006
FINAL PROJECT: JUSTIN WARREN


FURN.
PLAN
1/4" = 1'-0"

SHEET
4
OF
7



FURNITURE SCHEDULE

MARK	WINDOW SIZE	DESCRIPTION
1	72" x 30"	IRON TRUNDLE
2	60" x 24"	WOOD DESK / STORAGE
3	20" x 24"	DESK CHAIR
4	24" x 24"	NIGHT STAND
5	72" x 84"	AREA RUG
6	30" x 75"	IRON TWIN BED
7	33" x 30"	CLUB CHAIR (LEATHER)
8	40" x 20"	ANTIQUE WOOD DRESSER
9	2'D 2'-6"H	NIGHT STAND
10	60" x 24"	ANTIQUE WOOD HUTCH
11	54" x 75"	OAK TABLE / DINING
12	24" x 24" 39"H	WOOD CHAIRS
13	72" x 84"	ANTIQUE BED/WOOD (KING SIZE)
14	24" x 24"	END TABLES
15	60" x 24"	WARDROBE
16	33" x 13"	HIGH BOY
17	72" x 84"	AREA RUG
18	36" x 30"	WING BACK CHAIR
19	40" x 20"	ANTIQUE / HALL TREE
20	80" x 36"	TRADITIONAL SOFA
21	19" x 24"	TABLE
22	16" x 16"	CHEST / TABLE
23	48" x 28"	TABLE
24	36" x 30"	WING BACK CHAIR
25	72" x 84"	AREA RUG
26	28" x 28"	ROCKING CHAIRS

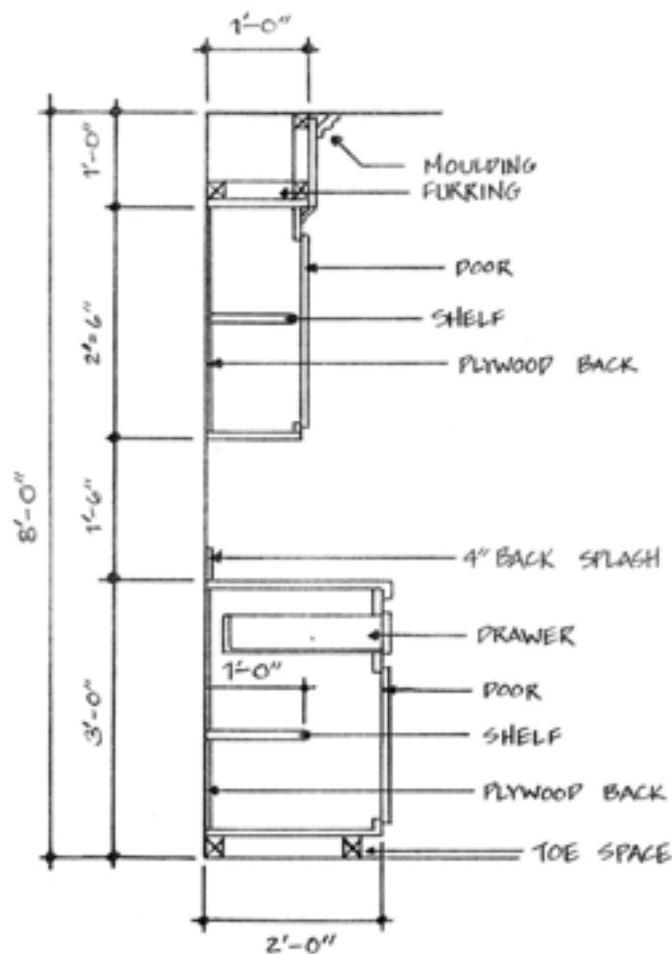

KITCHEN CABINET

3/4" = 1'-0"





ID 1683: FALL 2006
FINAL PROJECT: JUSTIN WARREN

FURN SCHED
& DETAILS

3/4" = 1'-0"

SHEET
5
OF
7


LIVING ROOM

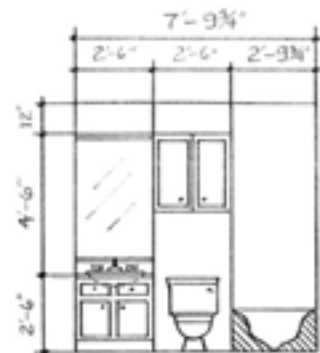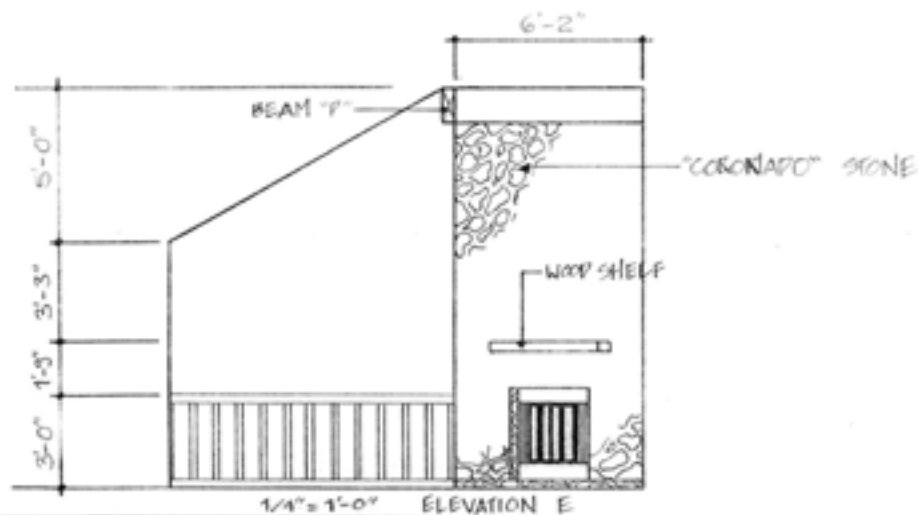


BATH 1

ELEVATION D
1/4" = 1'-0"


KITCHEN

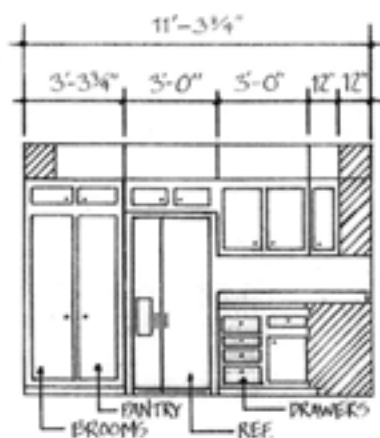

ELEVATION A

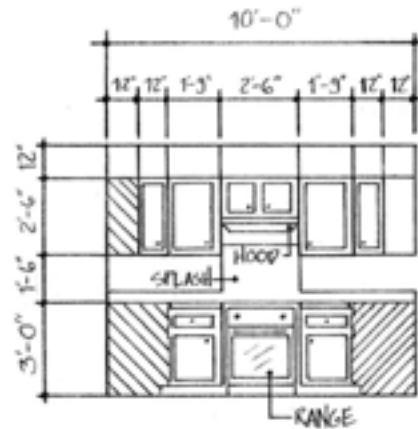

ELEVATION B
1/4" = 1'-0"

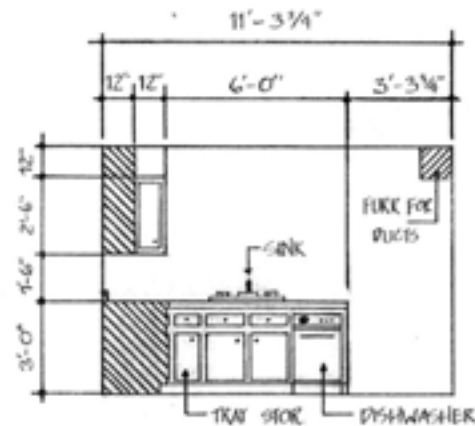

ELEVATION C


1D 1683: FALL 2006
FINAL PROJECT: JUSTIN WARREN

ELEV.


1/4" = 1'-0"

SHEET

6
OF
7

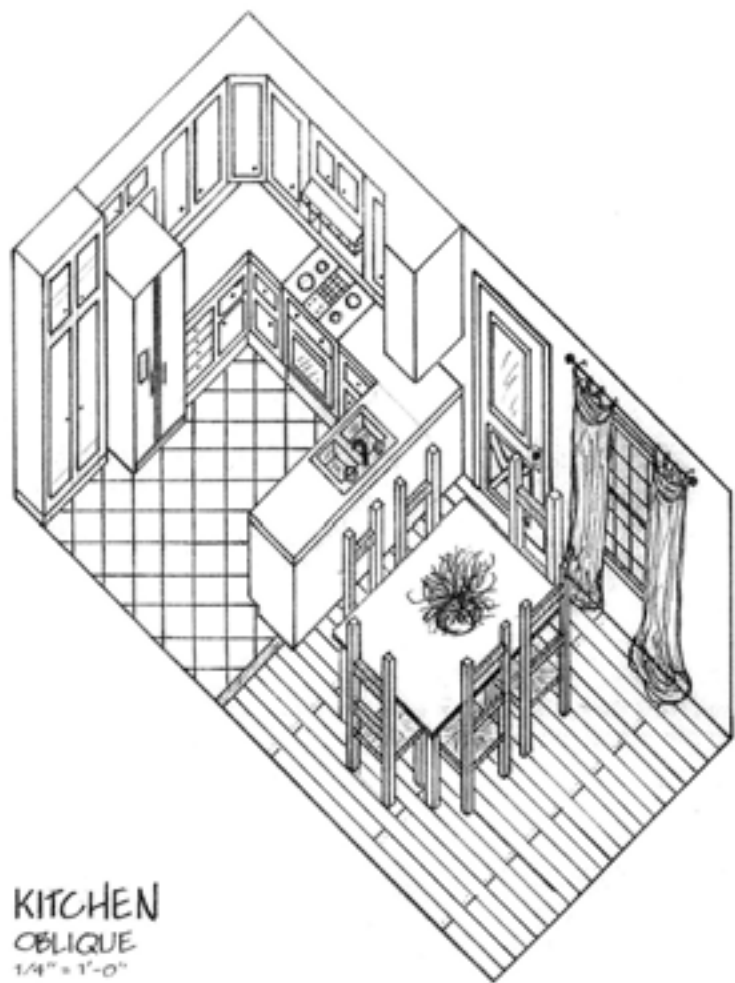

KITCHEN
OBLIQUE
1/4" = 1'-0"

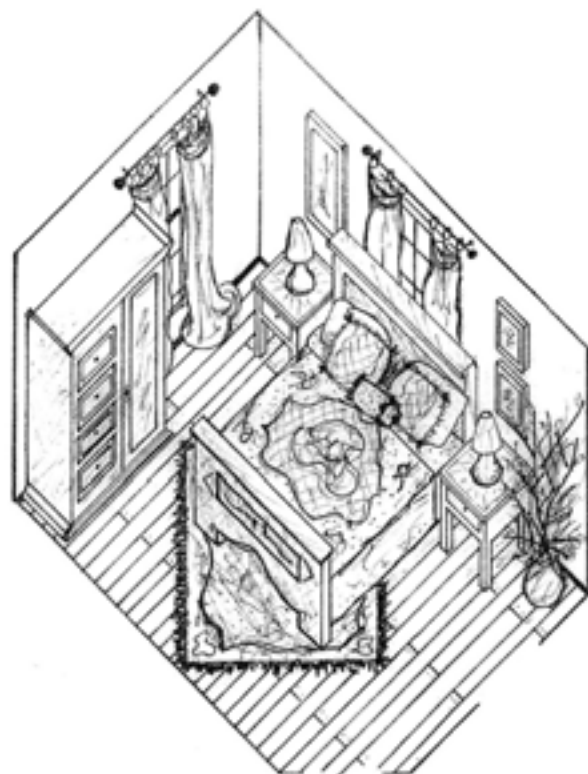

MASTER BEDROOM
OBLIQUE
1/4" = 1'-0"



ID 1683: FALL 2006
FINAL PROJECT: JUSTIN WARREN

OBLIQUE
DWGS

1/4" = 1'-0"

SHEET

7
OF
7