


ID 1683 FINAL PROJECT

A SINGLE FAMILY RESIDENCE

LIST OF DRAWINGS

- SHEET 1: COVER SHEET
- SHEET 2: FLOOR PLAN
- SHEET 3: SCHEDULES
- SHEET 4: FURNITURE PLAN
- SHEET 5: FURN. SCHED. AND DETAILS
- SHEET 6: ELEVATIONS

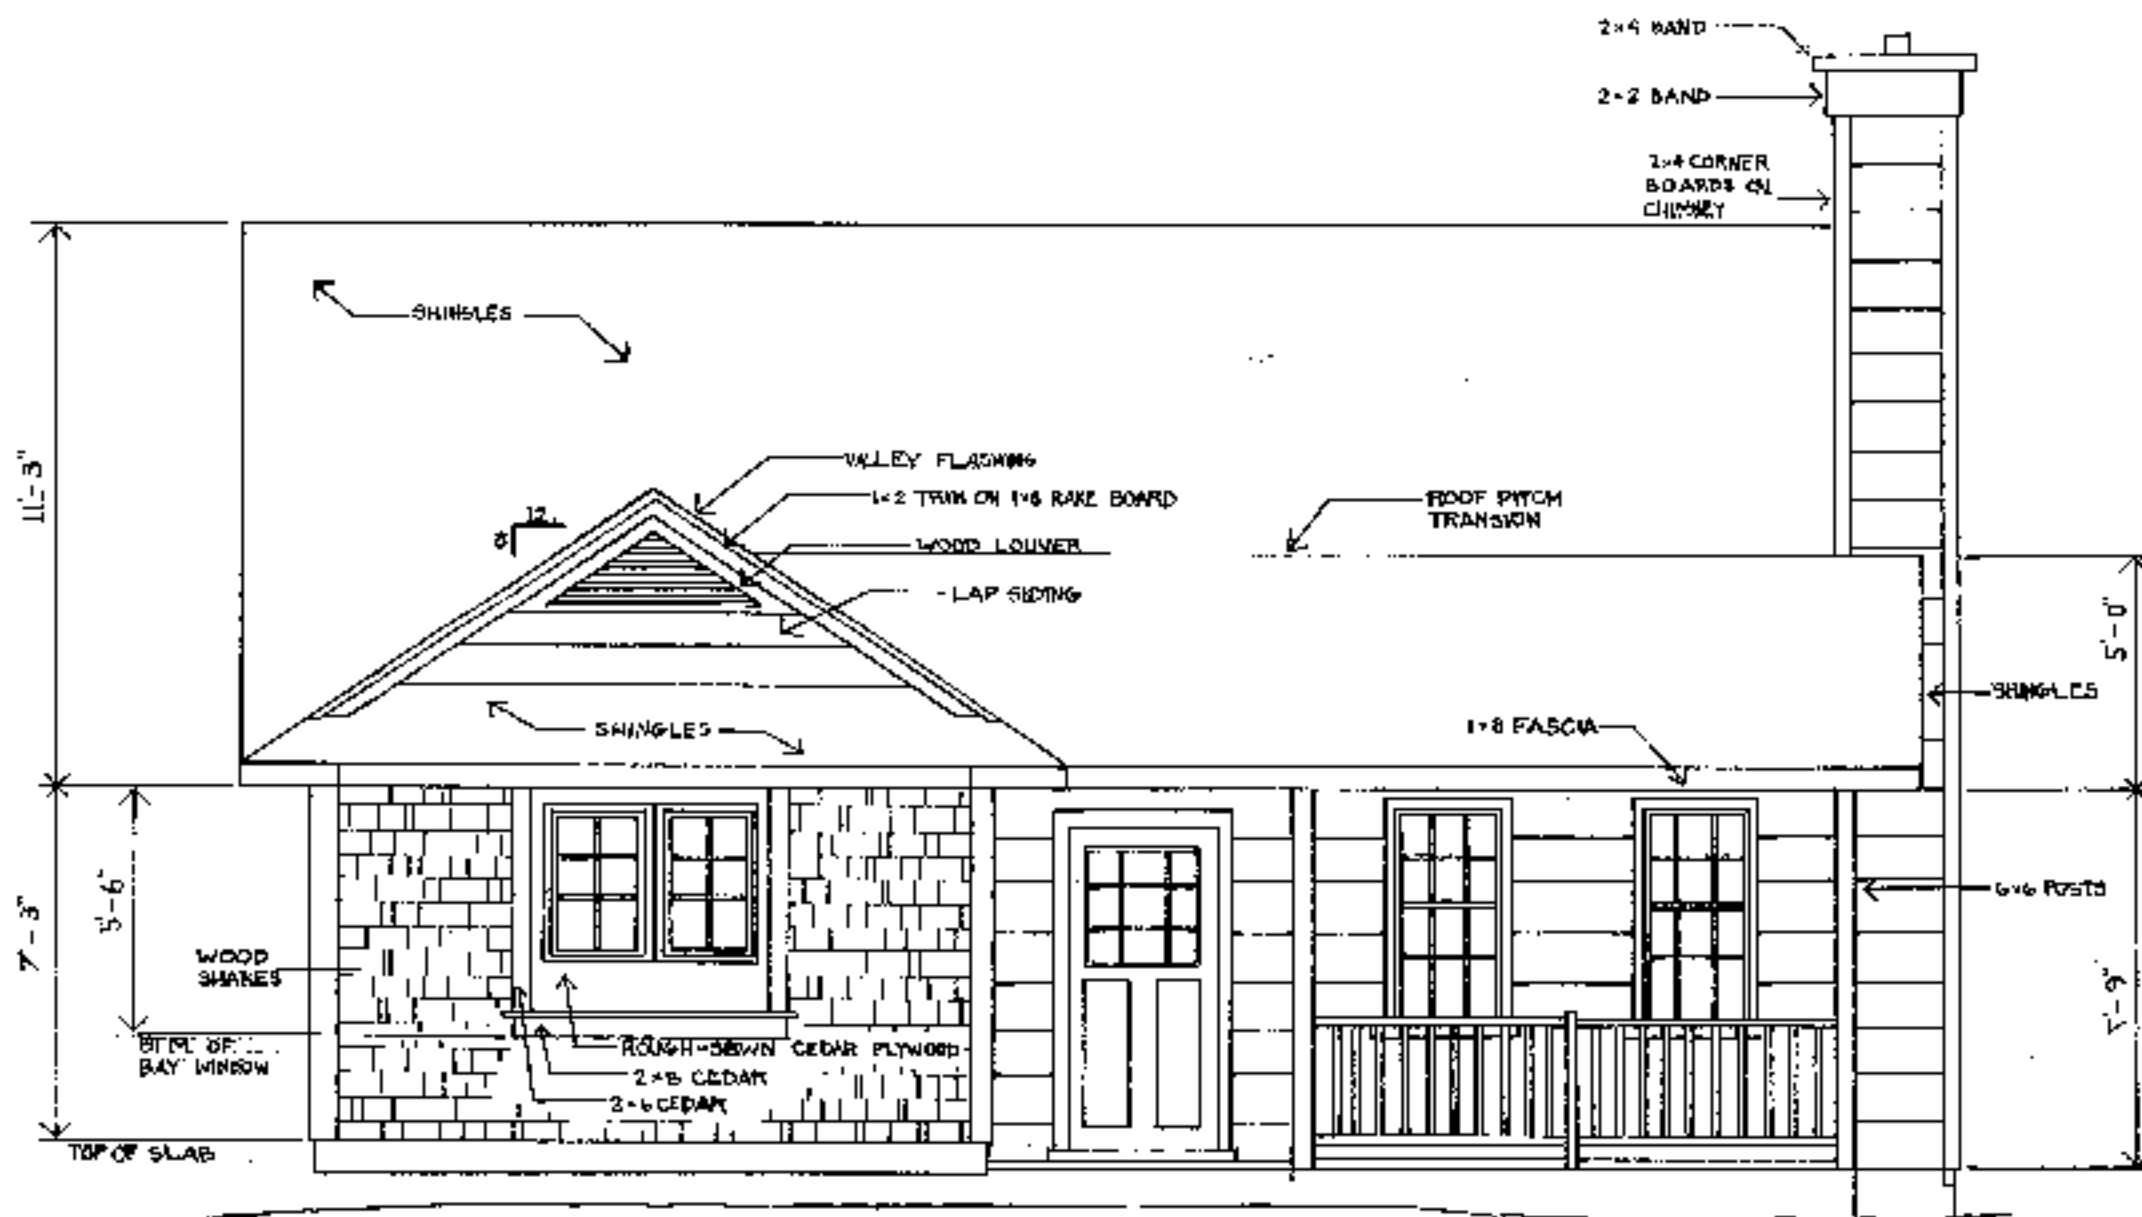


ID 1683 FALL 2009
FINAL PROJECT: E. GOODNITE

COVER
PAGE

SCALE
1/4"


SHEET
4
OF
6 A

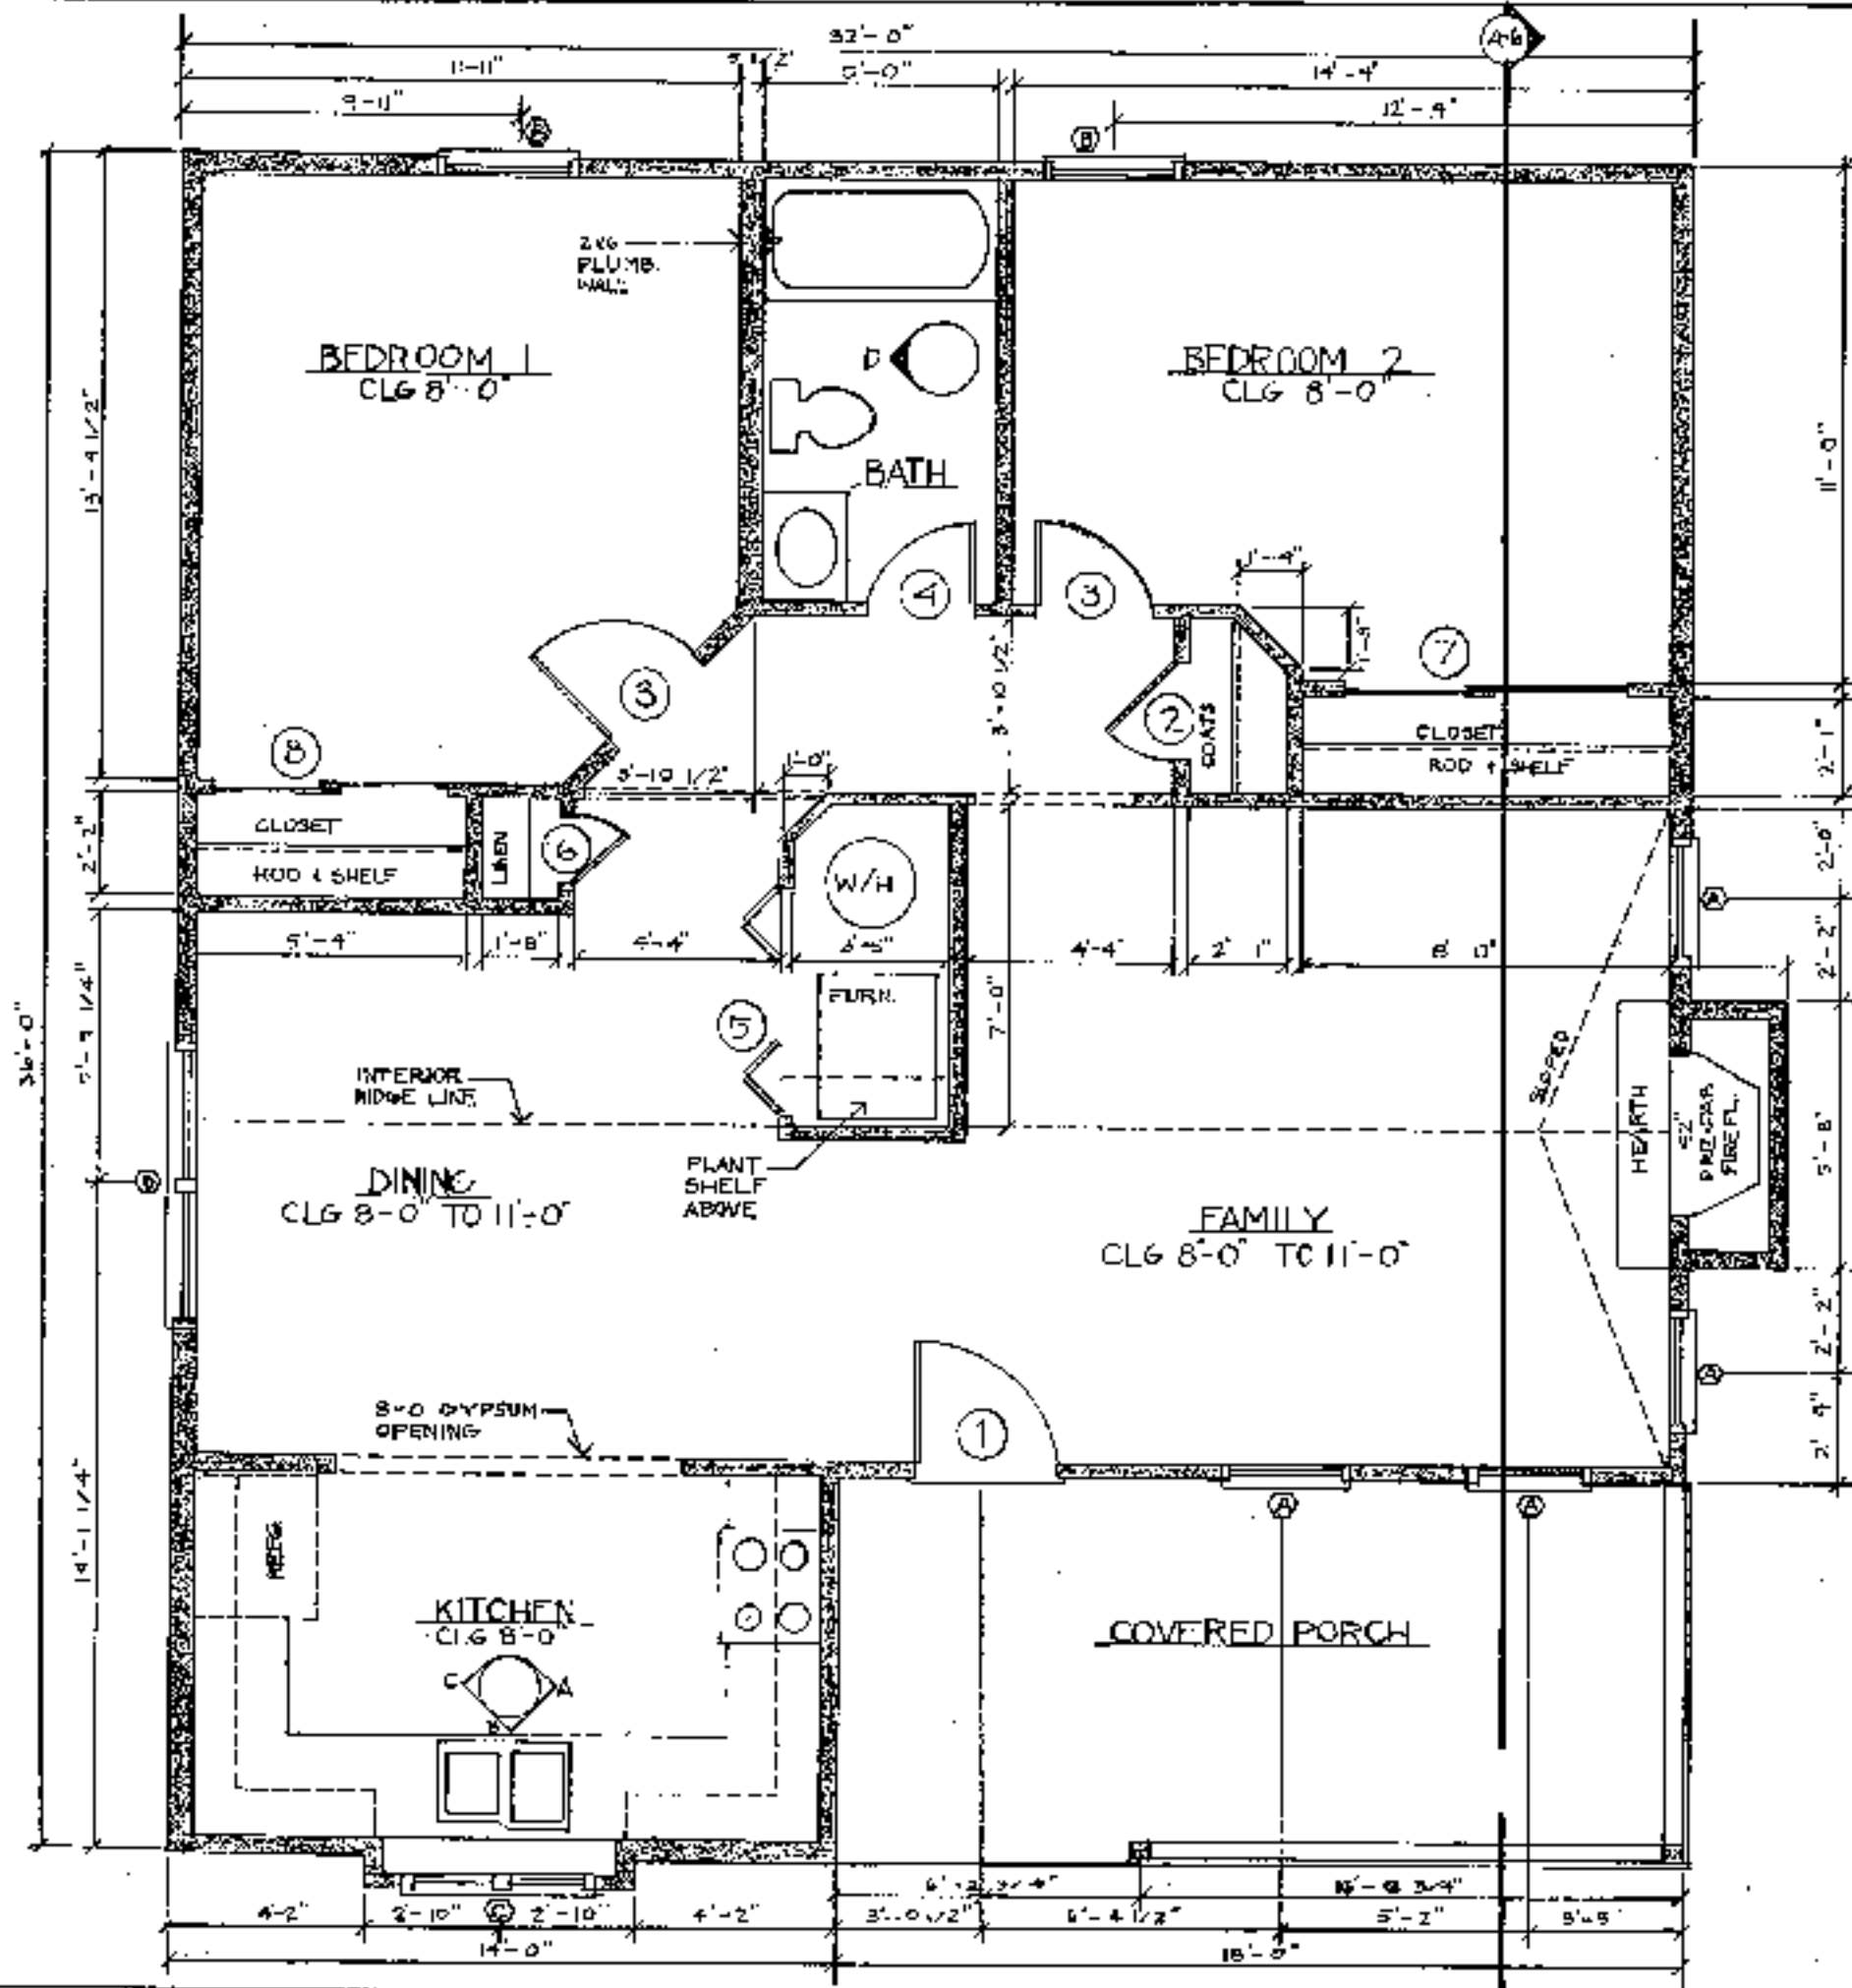

ID 1683 FALL 2009
 FINAL PROJECT: E. GOODNITE

FLOOR PLAN
 SCALE 1/4"

SHEET
 2
 OF
 6

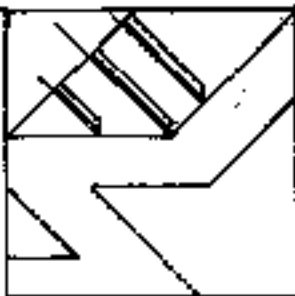

WINDOW SCHEDULE

MARK	WINDOW SIZE	DESCRIPTION
A	2'-8" x 4'-6"	DOUBLE HUNG WINDOW @ 6'-10" AFF
B	3'-0" x 5'-0"	DOUBLE HUNG WINDOW @ 6'-10" AFF
C	2'-0" x 3'-0" (EA)	DOUBLE HUNG WINDOW (PAIR) @ 6'-10" AFF
D	3'-0" x 5'-0" (EA)	DOUBLE HUNG WINDOW (PAIR) @ 6'-10" AFF

DOOR SCHEDULE

MARK	DOOR SIZE	DESCRIPTION
1	3'-0" x 6'-8"	EXTERIOR WOOD paneled DOOR w/GLASS
2	2'-0" x 6'-8"	INT. WOOD paneled DOOR, PT.
3	2'-6" x 6'-8"	INT. WOOD PAN. DR., PT.
4	2'-4" x 6'-8"	INT. WOOD PAN. DR., PT.
5	5'-0" x 6'-8"	LOUVERED BI-FOLD DOOR, PT.
6	1'-6" x 6'-8"	INTERIOR WOOD PAN. DR., PT.
7	6'-0" x 6'-8"	MIRRORED, BI-PASS CLOSET DR.
8	5'-0" x 6'-8"	MIRRORED, BI-PASS CLOSET DR.

AREA SCHEDULE

ROOM NAME	DIMENSIONS	AREA
FAMILY	15'-0" x 14'-1/2"	217 1/2 SQ. FT.
KITCHEN	13'-4" x 7'-6"	100 SQ. FT.
DINING	11'-11" x 11'-10 1/2"	142 SQ. FT.
BEDROOM 1	11'-7" x 13'-1/2"	151 SQ. FT.
BEDROOM 2	11'-0" x 10'-6 1/2"	147 SQ. FT.
BATH	5'-0" x 8'-10 1/2"	44 SQ. FT.
PORCH	18'-0" x 7'-6"	135 SQ. FT.

FINISH SCHEDULE

ROOM NAME	WALLS	FLOOR	CEILING
FAMILY	PT	WD	PT
KITCHEN	PT	ST	PT
DINING	PT	WD	PT
BEDROOM 1	PT	WD	PT
BEDROOM 2	PT	WD	PT
BATH	PT	ST	PT

FINISH LEGEND


PT - PAINT
ST - SLATE

WD - HARDWOOD FLOORING

ID 1683 FALL 2009
 FINAL PROJECT: E GOODNITE

SCHEDS.

SHEET
3
OF
6

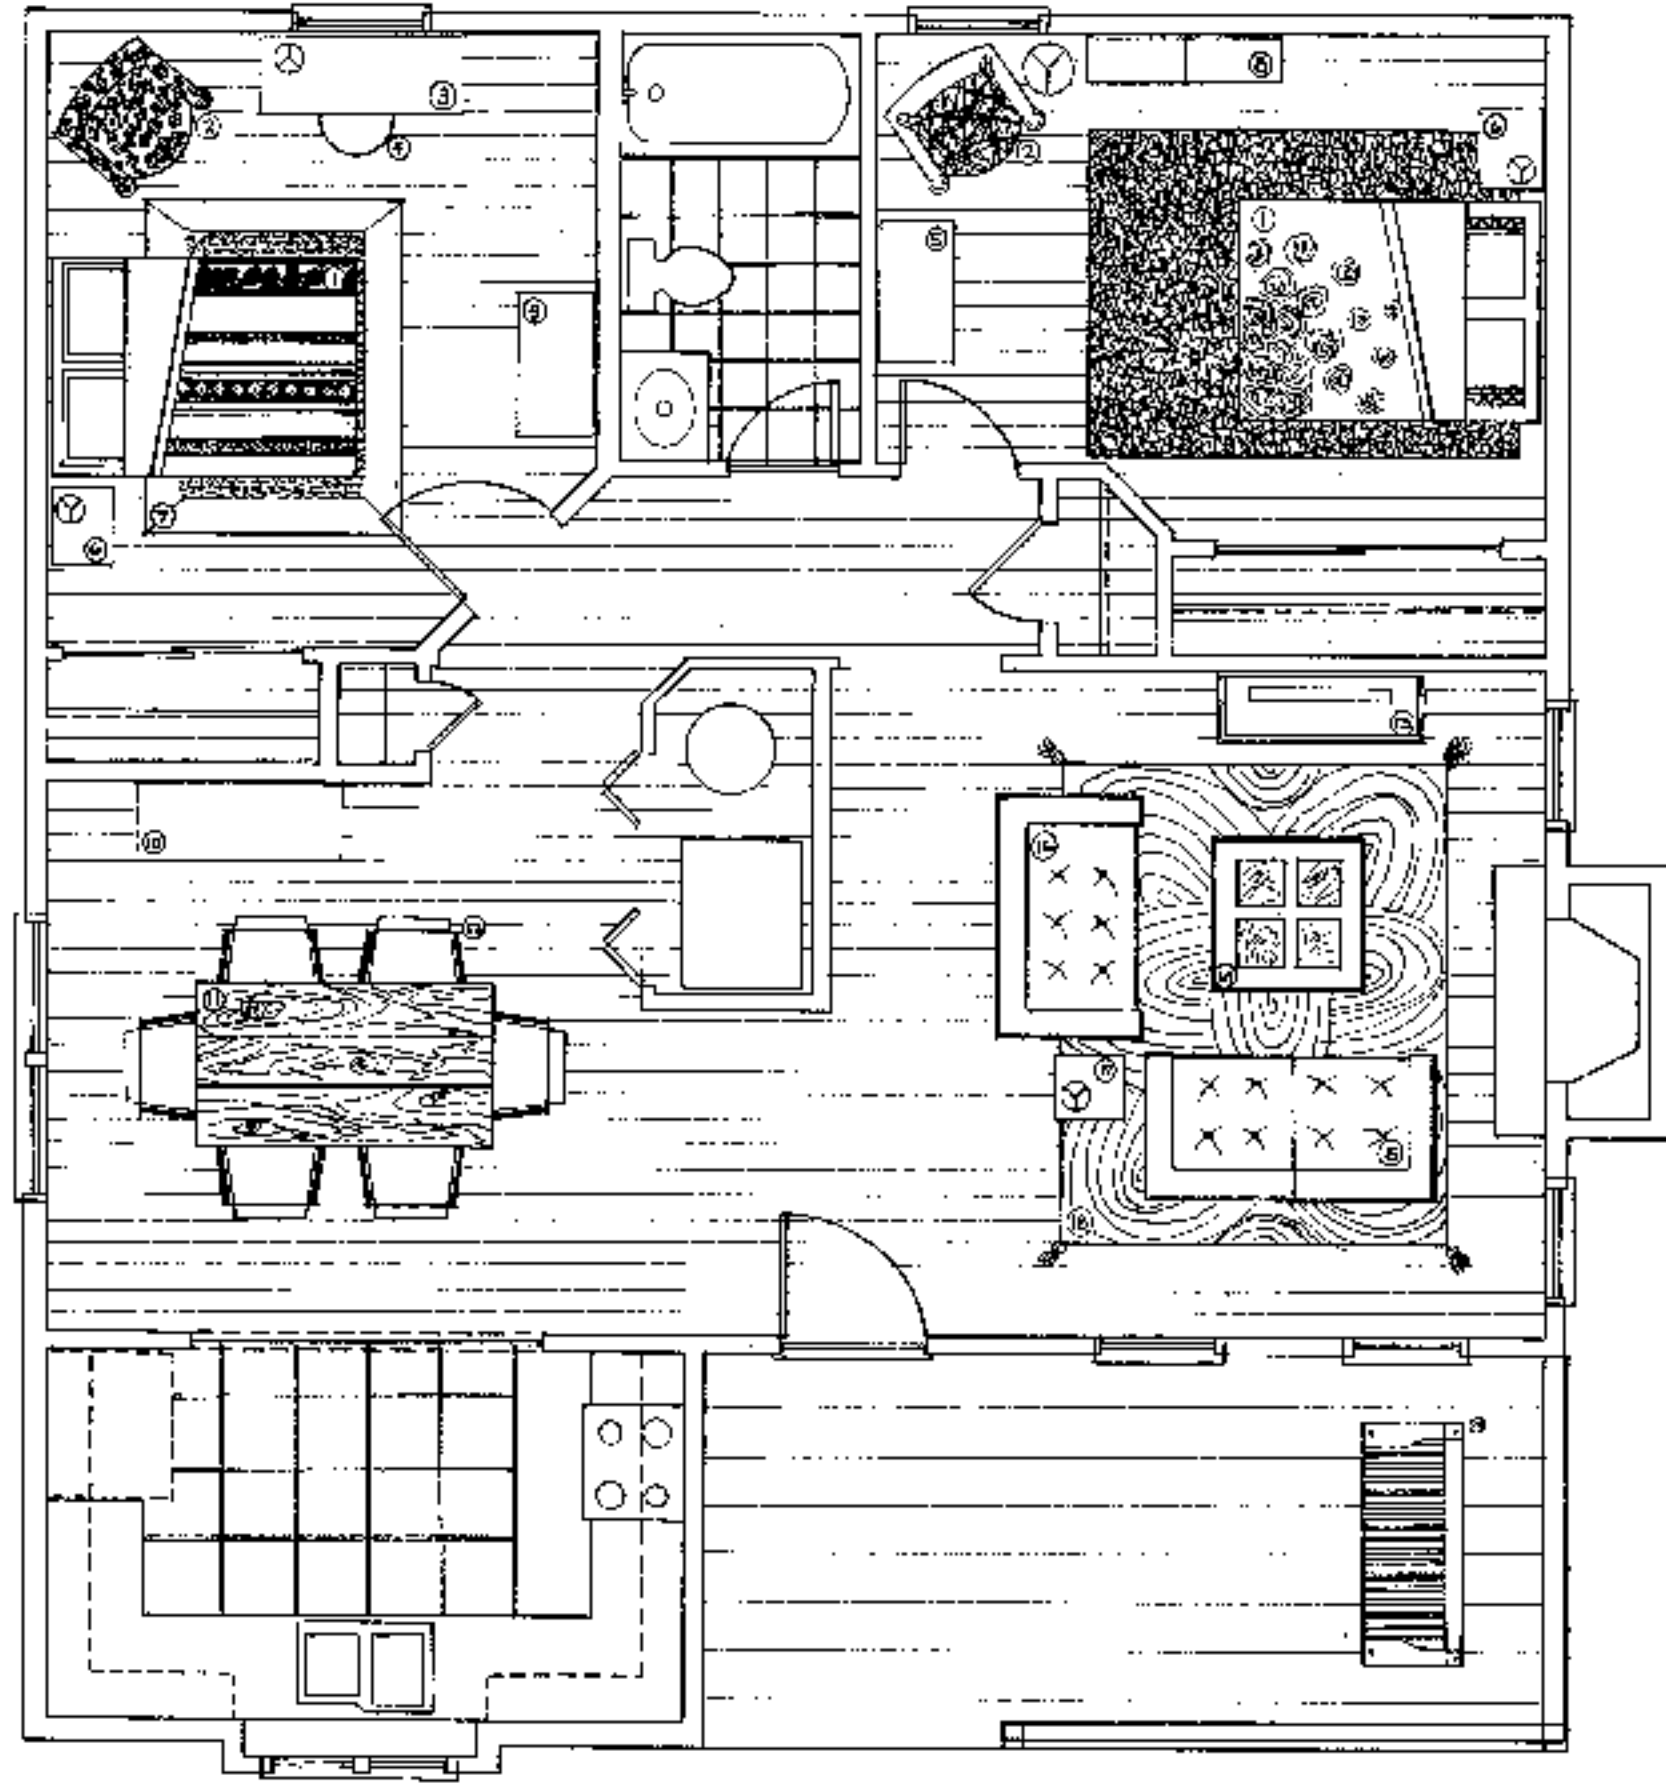


ID 1683 FALL 2009
 FINAL PROJECT: E. GOODNITE

FURN.
 PLAN
 SCALE
 1/4"

SHEET
 4
 OF
 6

FURN. SCHED.

MARK	SIZE	DESCRIPTION
1	54" x 75"	FULL BED
2	36" x 30"	WING CHAIR
3	50" x 21"	DESK
4	18" x 18"	DESK CHAIR
5	48" x 18"	CHEST OF DRAWERS
6	22" x 16"	NIGHT STAND
7	5' x 7'	RUG
8	48" x 10"	SHELF UNIT
9	7' x 9'	RUG
10	51" x 19"	BUFFET
11	72" x 42"	DINING TABLE
12	22" x 22"	DINING CHAIRS
13	50" x 18"	MEDIA CONSOLE
14	38" x 38"	COFFEE TABLE
15	72" x 36"	SOFA
16	60" x 36"	LOVE SEAT
17	28" x 28"	END TABLE
18	8' x 10'	RUG


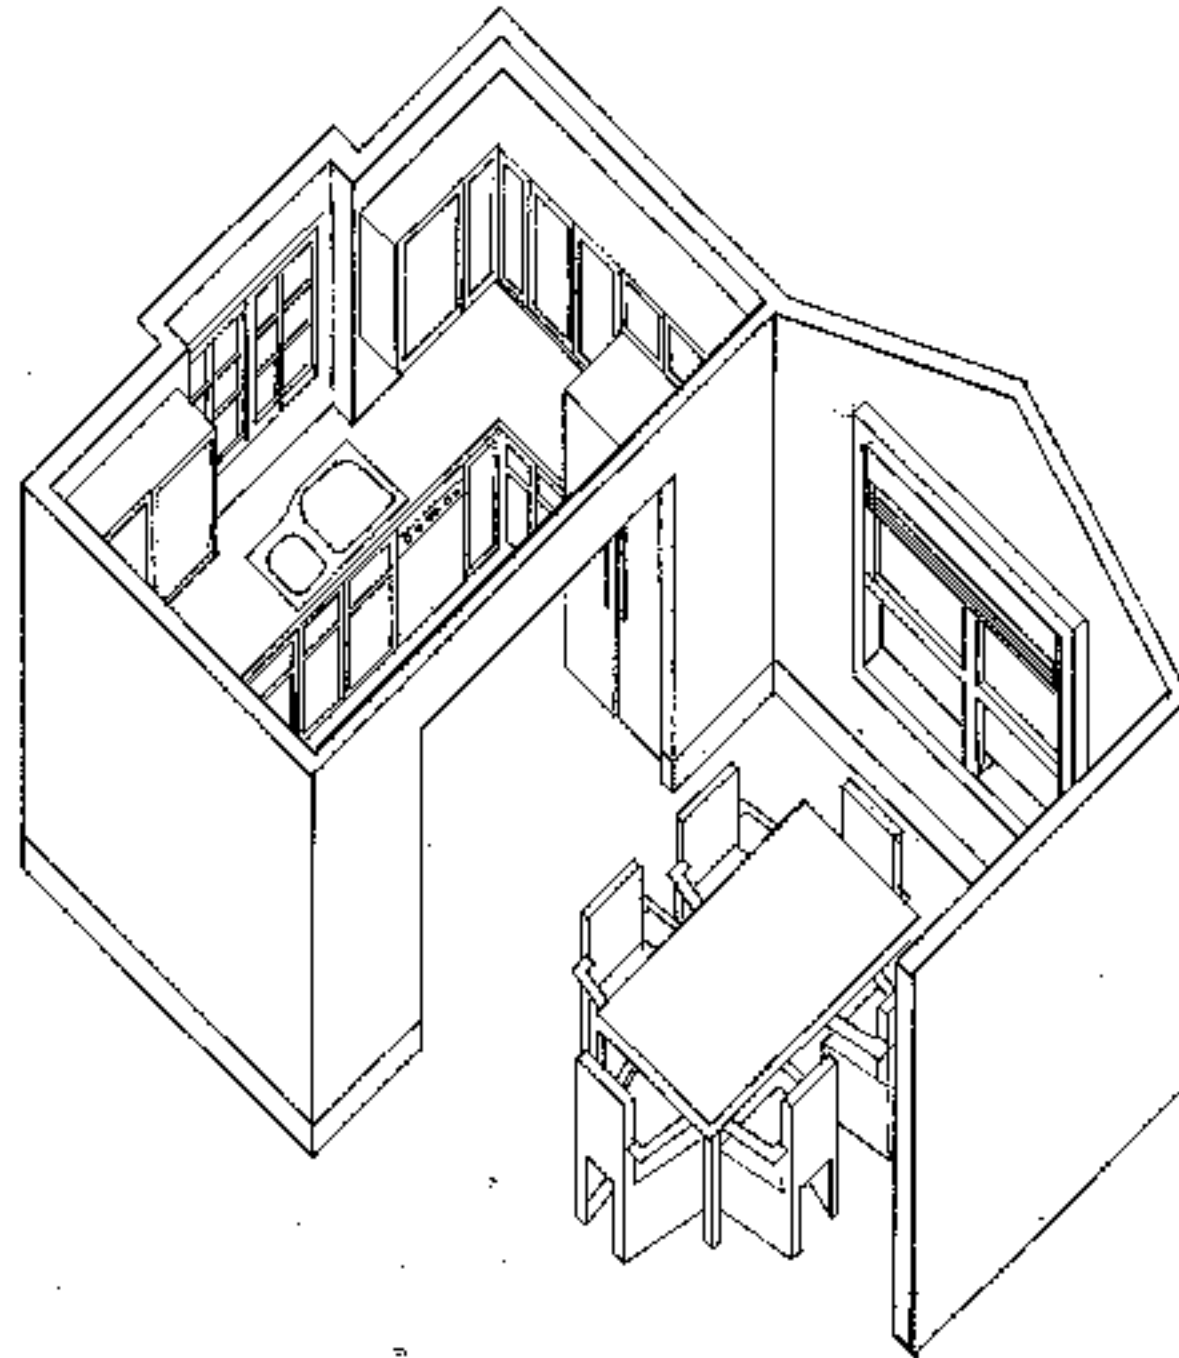


ID 1683 FALL 2009
FINAL PROJECT: E GOODNITE


FURN.
SCHED. +
DETAILS
SCALE
1/4"

SHEET
5
OF
6


ELEV. D

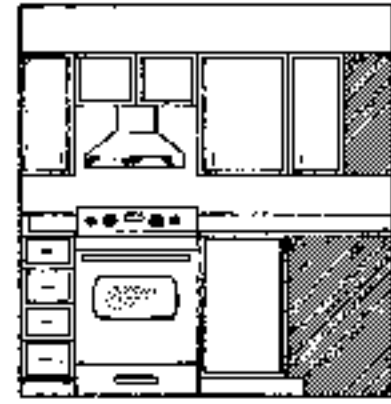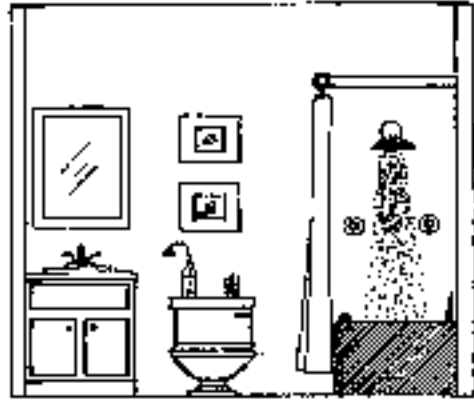

A

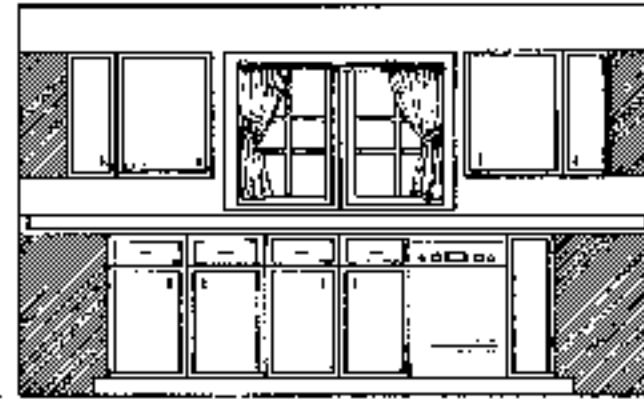


B

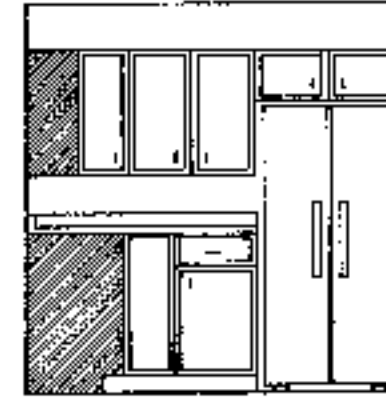

C

SEC. A

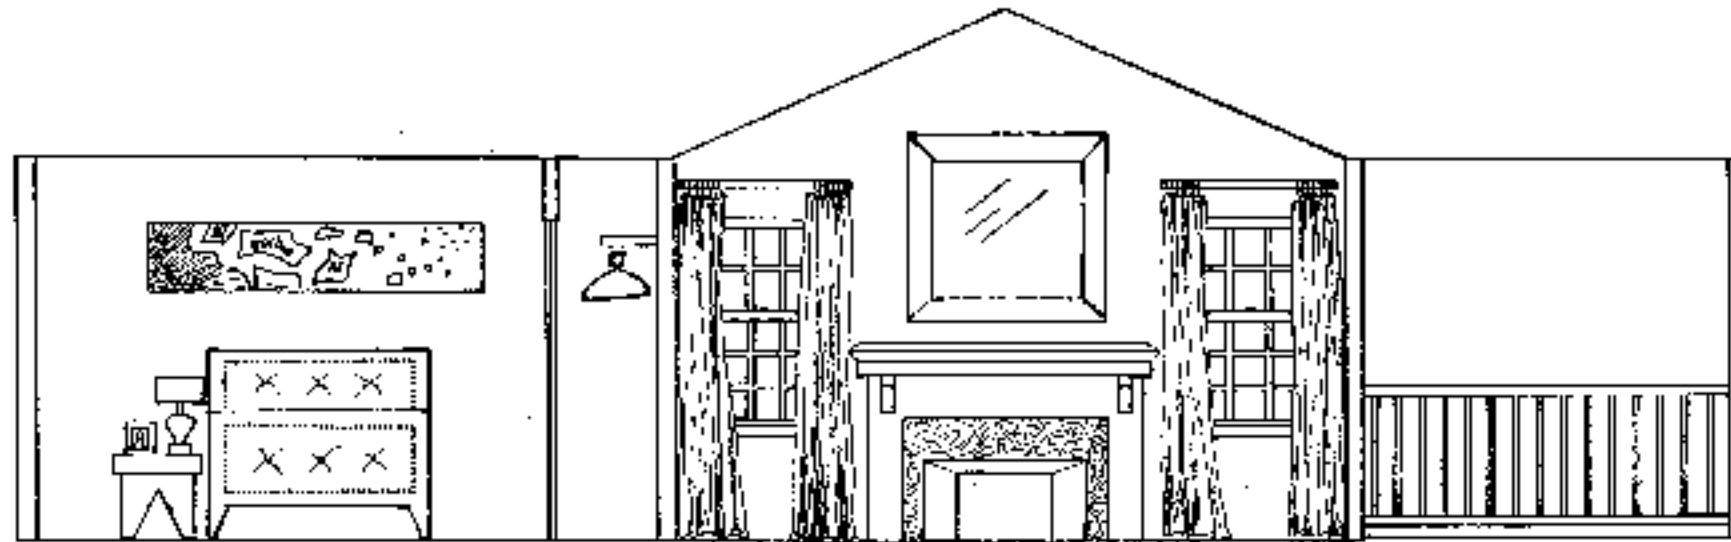

ID 1683 FALL 2009
FINAL PROJECT: E. GOODNITE

ELEV.

SCALE
1/4"

SHEET
6
OF
6