

STRUCTURAL FLOOR PLAN
1/8" = 1'-0"

MISSISSIPPI STATE UNIVERSITY

ARC 3546-BCS 3126

TEAM MEMBERS

ARC:
Ruthie Southall, Will Russell
BCS:
Emerson Shinn, Cody Sanford

PROFESSORS

Alexis Gregory
Hans Herrman
Ryan Ashford
Briar Jones
Mohsen Garshasby



Downtown Starkville Parking Garage

301 East Main Street

Starkville, MS 39759

PROJ. NO.


001

PAGE NAME

STRUCTURAL FLOOR PLAN

PAGE NUMBER

A2

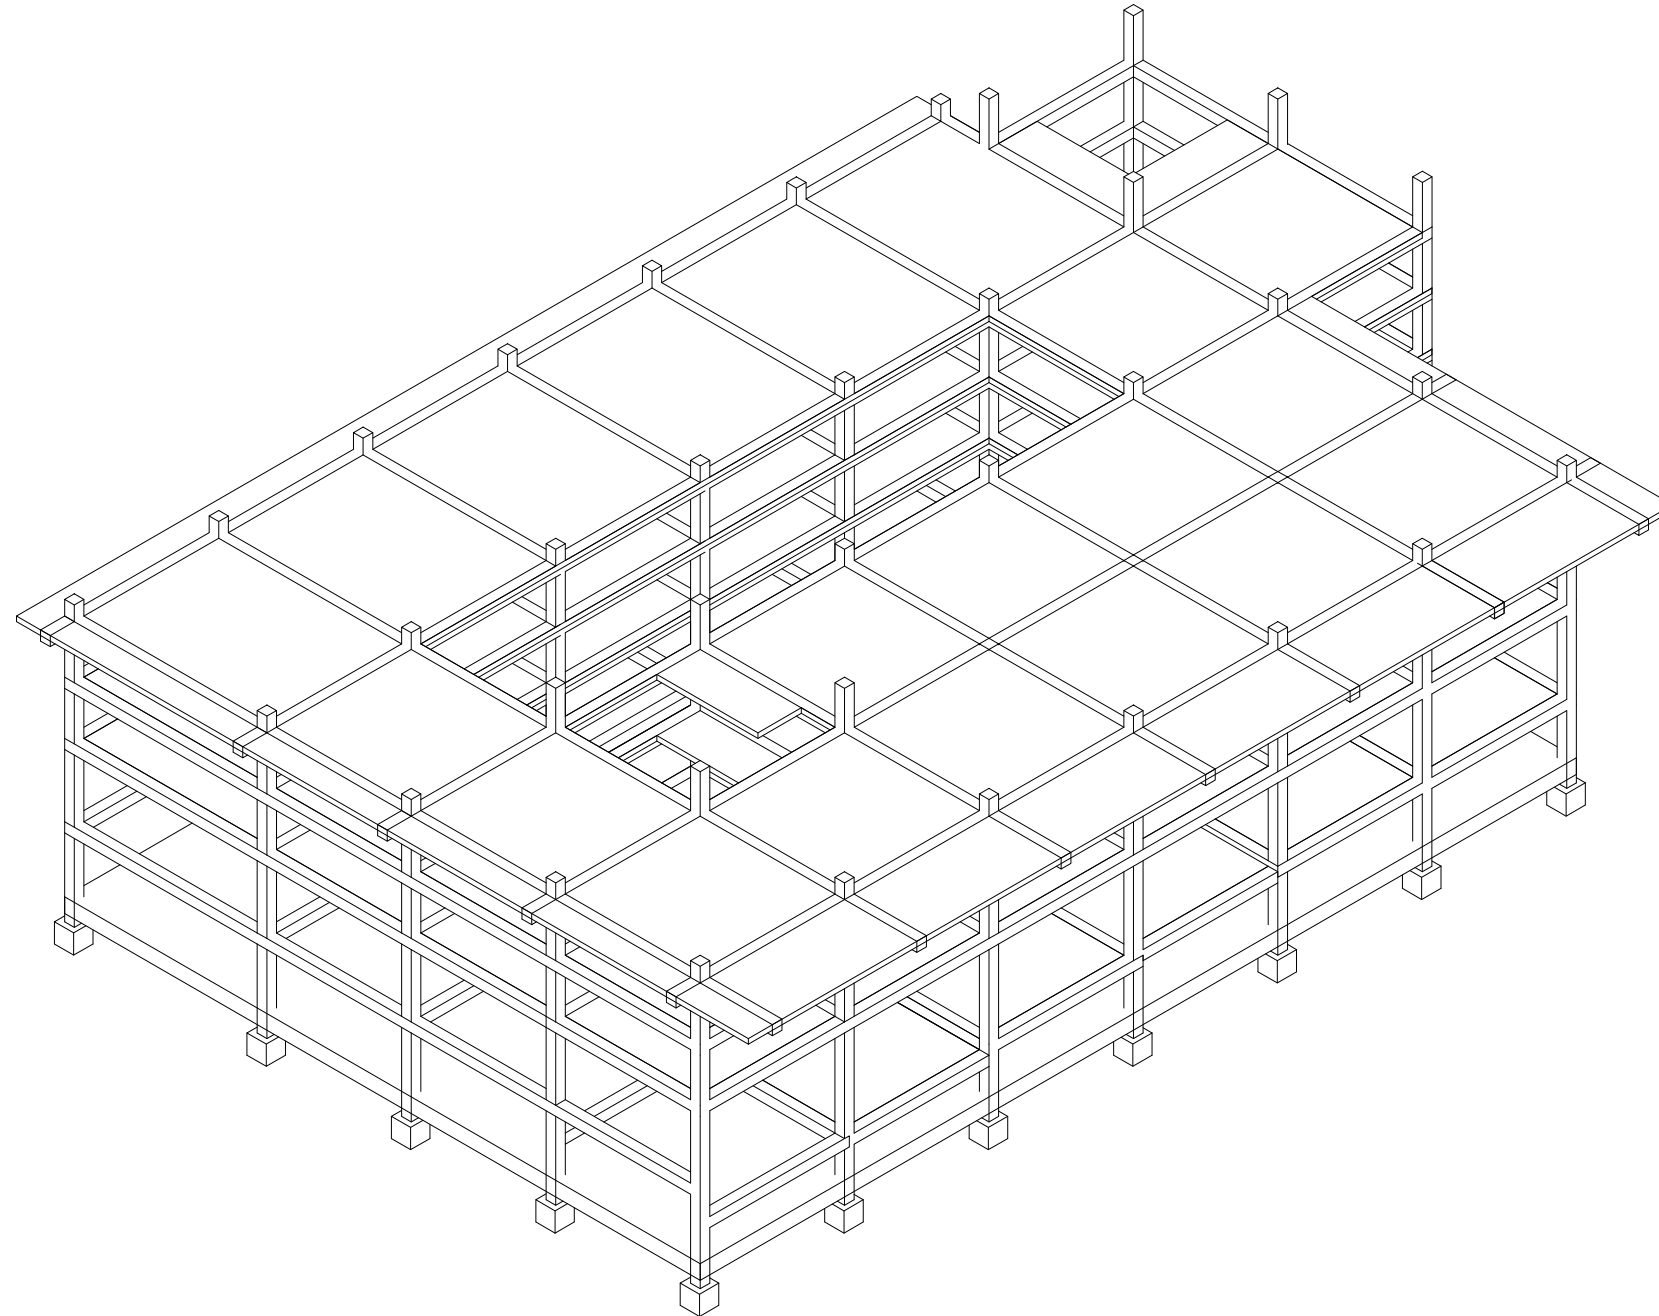

STRUCTURAL AXON

MISSISSIPPI STATE
UNIVERSITY

ARC 3546-BCS 3126

TEAM MEMBERS

ARC:
Ruthie Southall, Will Russell
BCS:
Emerson Shinn, Cody Sanford

PROFESSORS

Alexis Gregory
Hans Herrman
Ryan Ashford
Briar Jones
Mohsen Garshasby



Downtown Starkville Parking
Garage

301 East Main Street

Starkville, MS 39759

PROJ. NO.

001

PAGE NAME

STRUCTURAL AXON

PAGE NUMBER

A3